


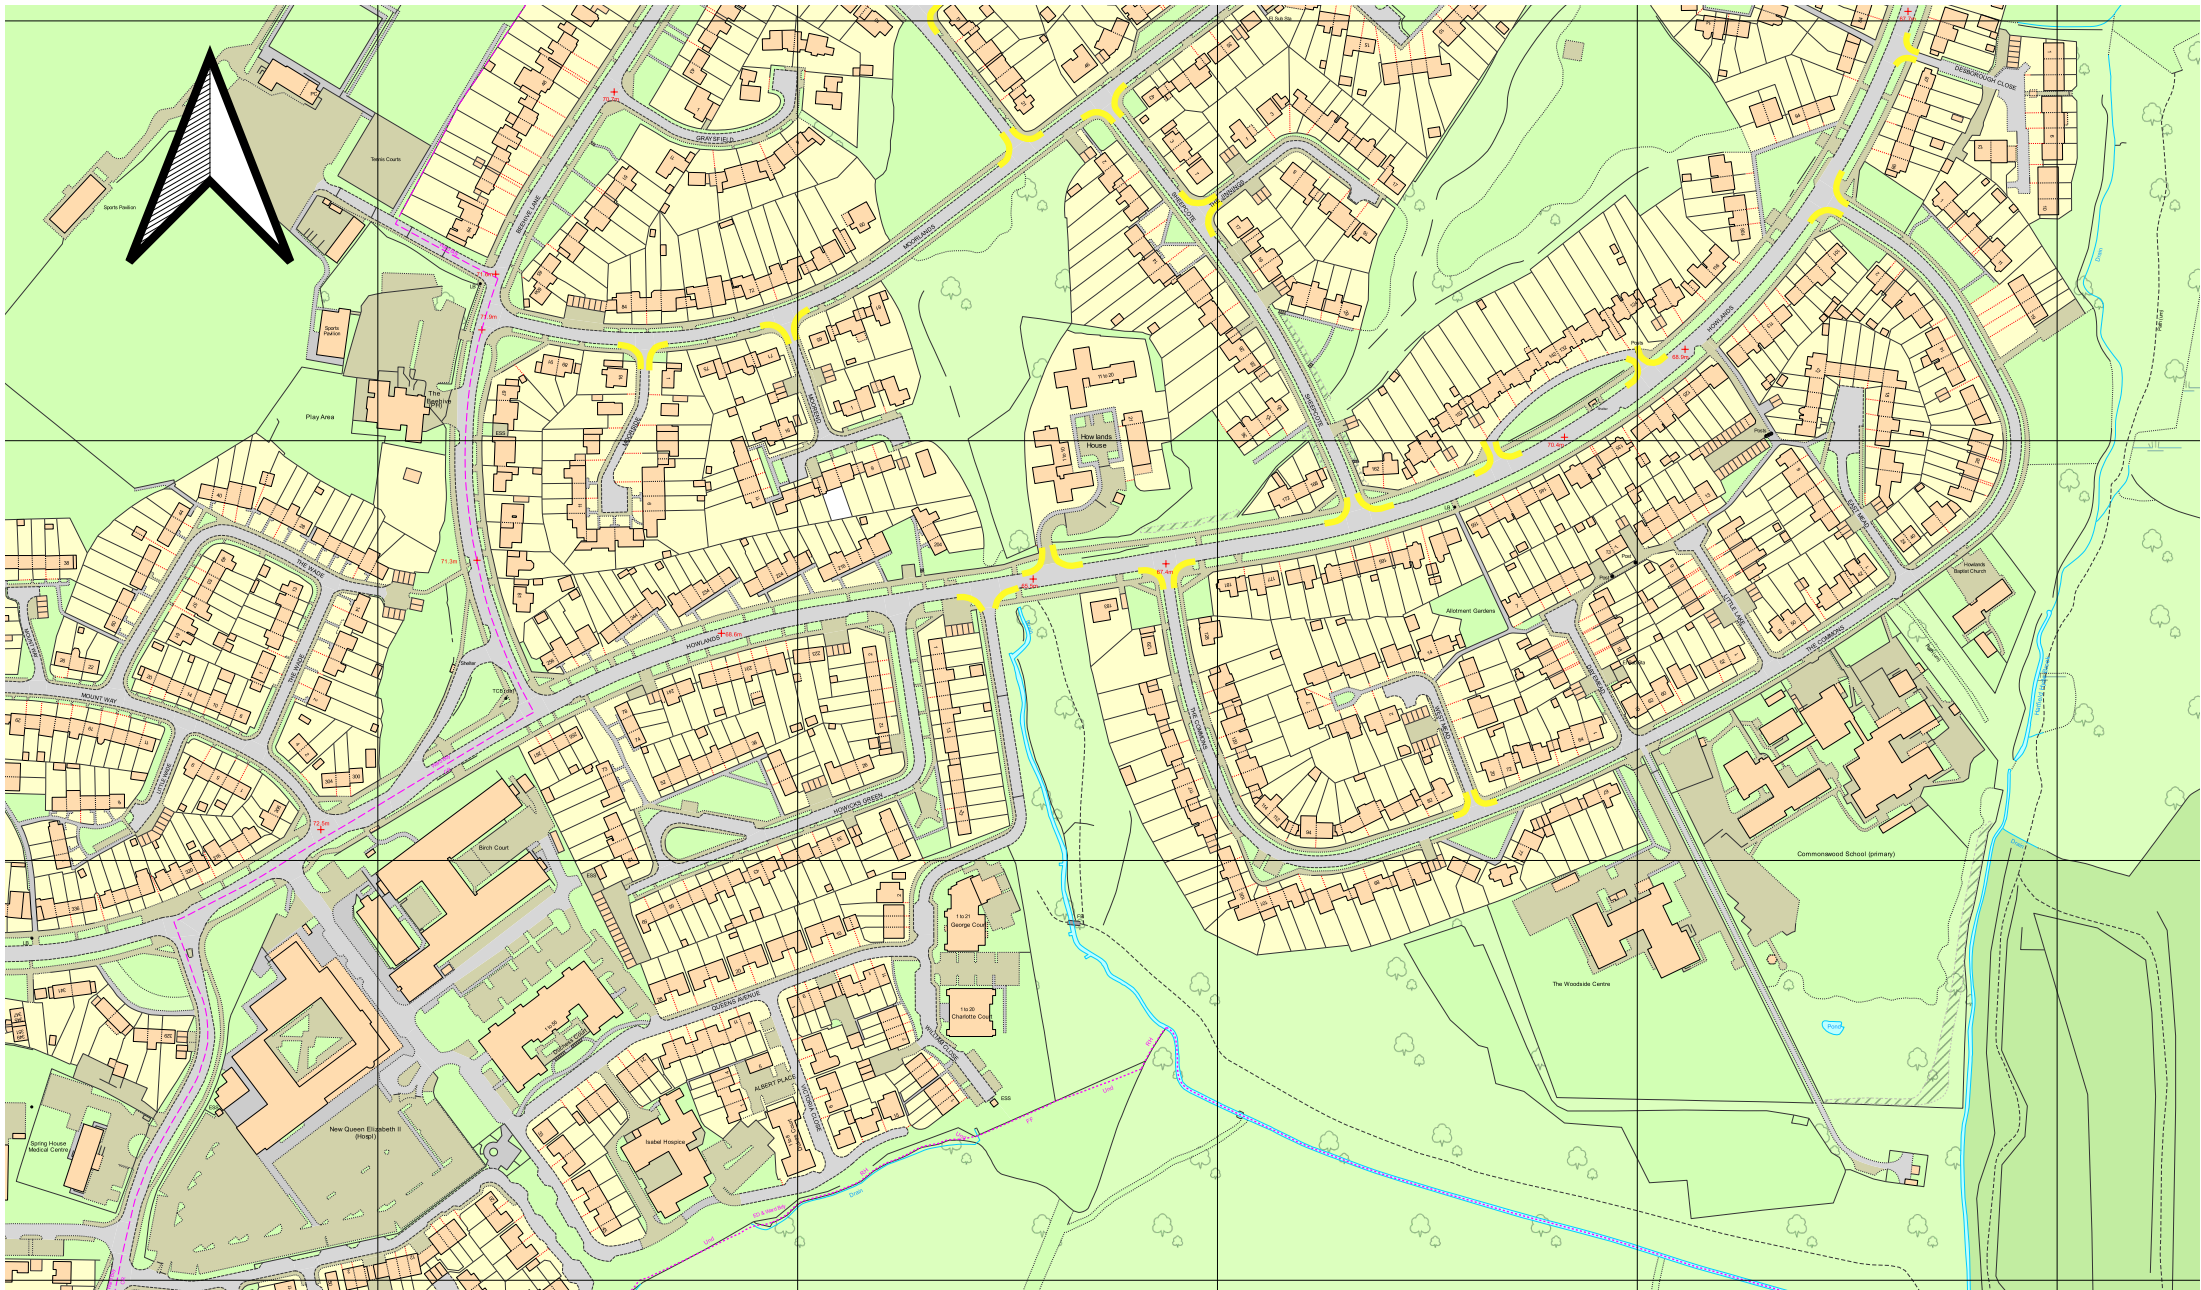

Council Offices, The Campus
Welwyn Garden City, Herts, AL8 6AE

Title: THE BOROUGH OF WELWYN HATFIELD (VARIOUS ROADS, HOWLANDS (SOUTH), WELWYN GARDEN CITY) (RESTRICTION OF WAITING) ORDER 202X

Project: Howlands South Consultation

Drawing Number:
HWSDYL-03

Scale: 1:3600

Date: 22-06-2026

Drawn: Nick Turrell

Legend:

 Proposed No Waiting At Anytime