


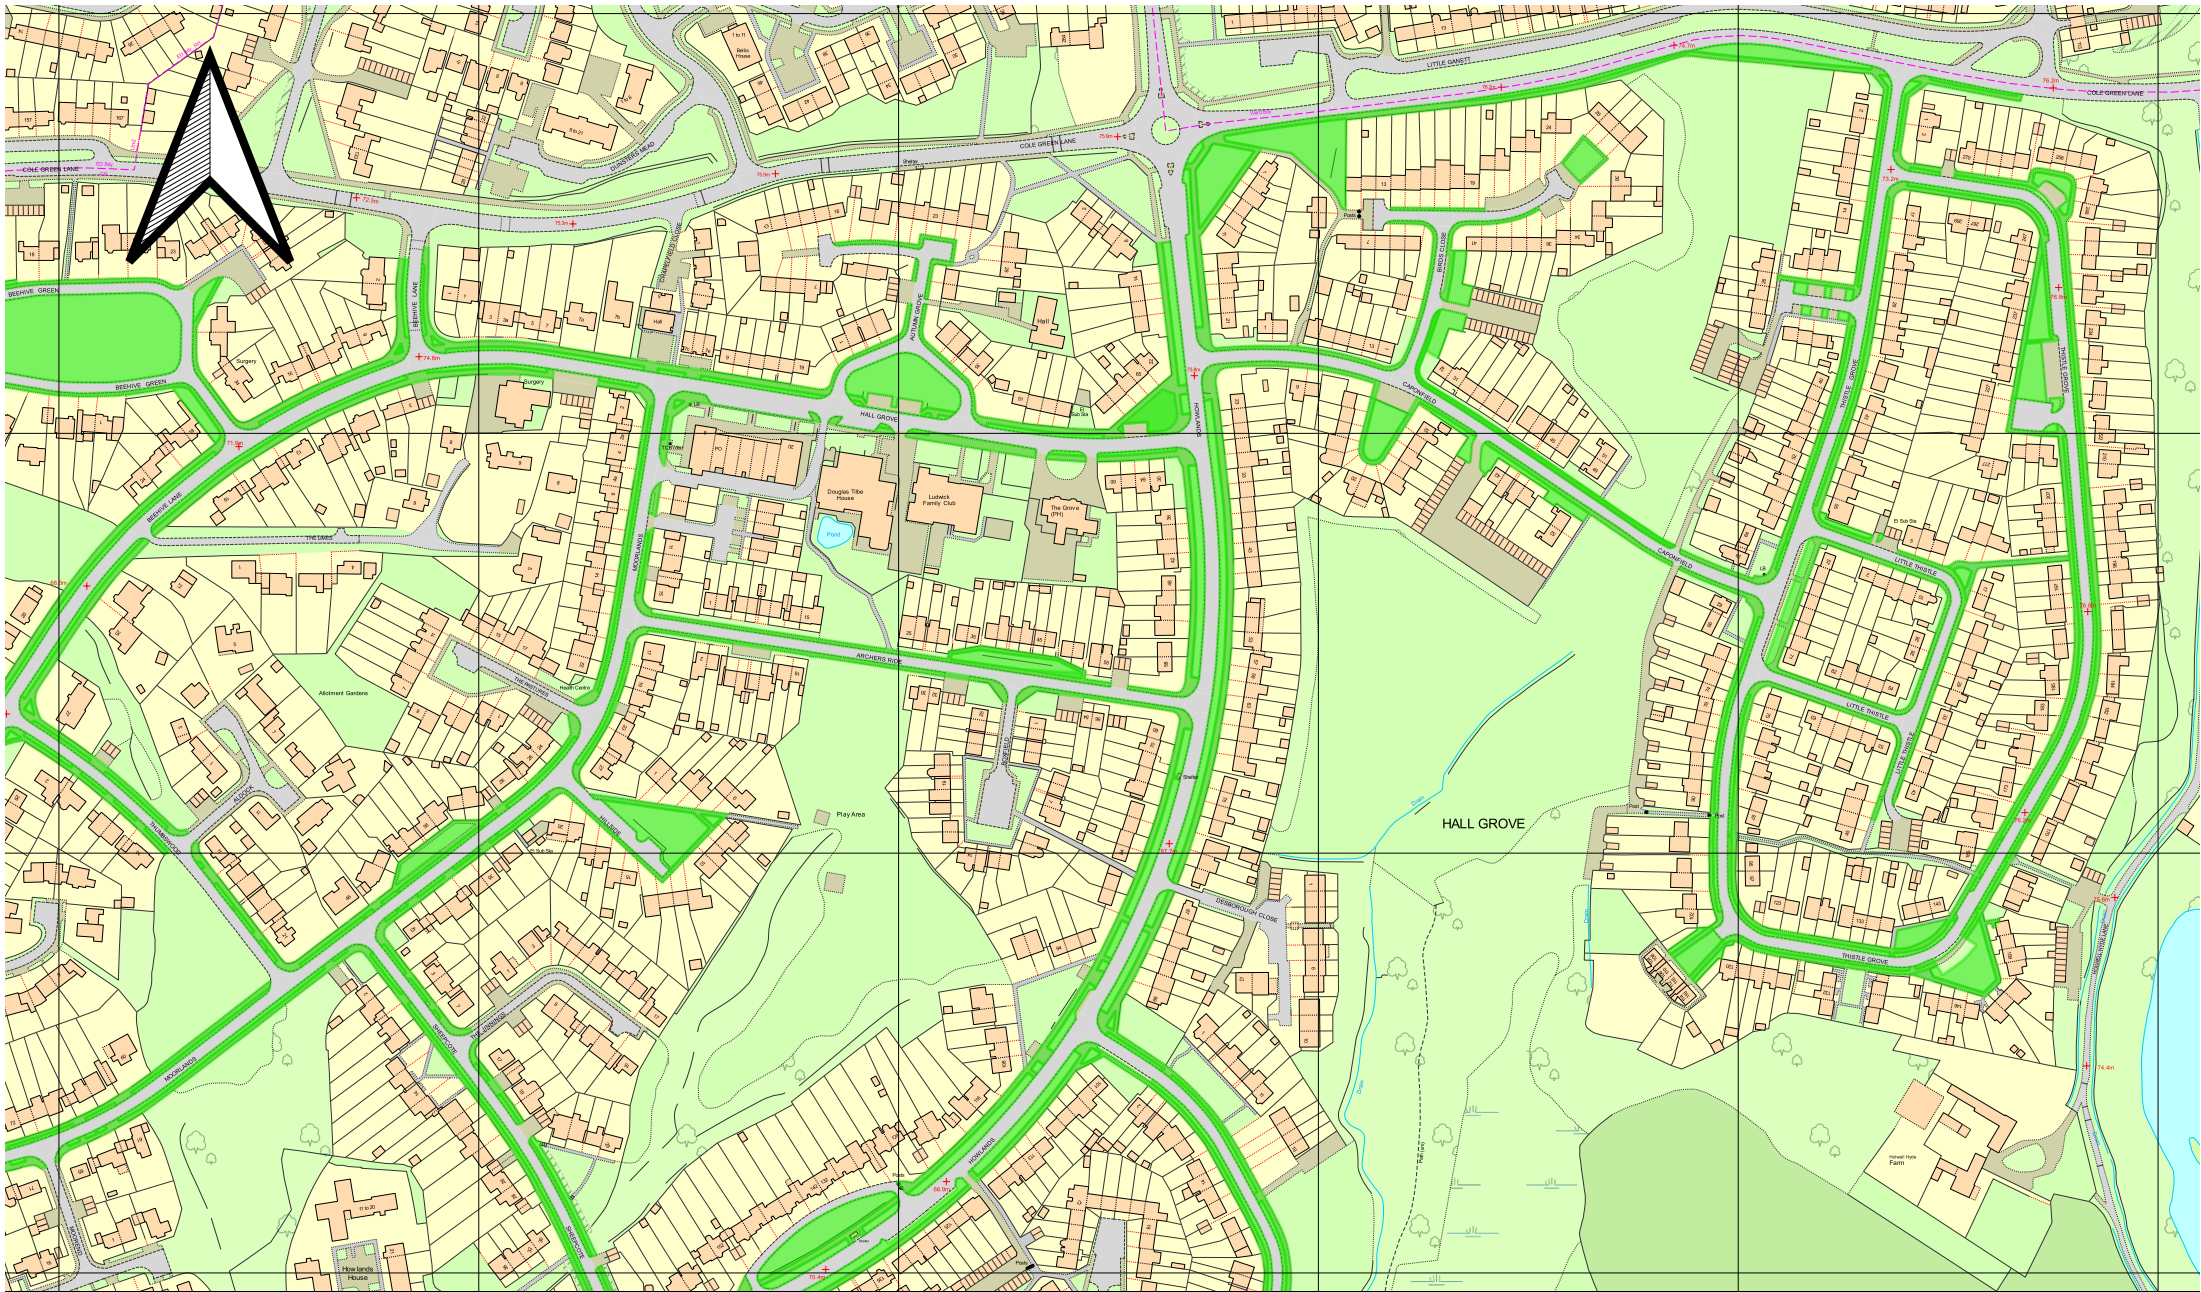

Council Offices, The Campus
Welwyn Garden City, Herts, AL8 6AE

Title: The Borough of Welwyn Hatfield (Various Roads, Howlands (South), Welwyn Garden City) (Prohibition of Stopping and Waiting on Verge or Footway)
Order Plan 202X

Project: Howlands South Consultation

Drawing Number:
HWSV-01

Scale: 1:3600

Date: 22-06-2026

Drawn: Nick Turrell

Legend:

 Proposed Verge and Footway Prohibition