



**WELWYN  
HATFIELD**

**Ka Ng**  
Executive Director  
Resources, Environment and Cultural Services

Reply To: Parking Services

Our Ref: JC/12084  
Date: 13th November, 2017  
Direct Tel: 01707 357000  
Email: [contact-whc@welhat.gov.uk](mailto:contact-whc@welhat.gov.uk)

The Occupier

Dear Resident,

### **NOTICE OF INTENT – FORMAL CONSULTATION**

Following the implementation of the resident permit parking and junction protection schemes, a review has been carried out to monitor any parking displacement and consider any further submissions. The Council now propose to implement additional waiting restrictions in response. A plan drawing is attached overleaf highlighting our new proposals. These now form a Notice of Intent and will be advertised in the Welwyn Hatfield Times on the 15<sup>th</sup> November 2017.

Notices will be erected and any residents and businesses in the affected area will be notified by post.

The western kerblines of St Albans Road West between the junctions of Cavendish Way and Pond Croft will now be fully controlled by double yellow lines to improve access. The section of unrestricted parking between Fiddlebridge Lane and De Havilland Close will be reduced to improve visibility splays at each end. A further short length of double yellow lines has been added nearby to the junction with Roe Green Lane, again to aid visibility.

A work order has also recently been placed to address any signage discrepancies.

Please send any formal objections in writing, using the contact details provided within this letter by 6<sup>th</sup> December 2017.

Full details of the Lemsford Road Area consultation can be found on the Council website.

<http://www.welhat.gov.uk/hatfieldcentralandeast>


Sent on behalf of  
**Parking Services**

Welwyn Hatfield Borough Council, The Campus, Welwyn Garden City, Herts AL8 6AE  
DX 30075, Welwyn Garden City 1

Tel: 01707 357000  
[www.welhat.gov.uk](http://www.welhat.gov.uk)



This drawing measures 100mm on original A4 paper

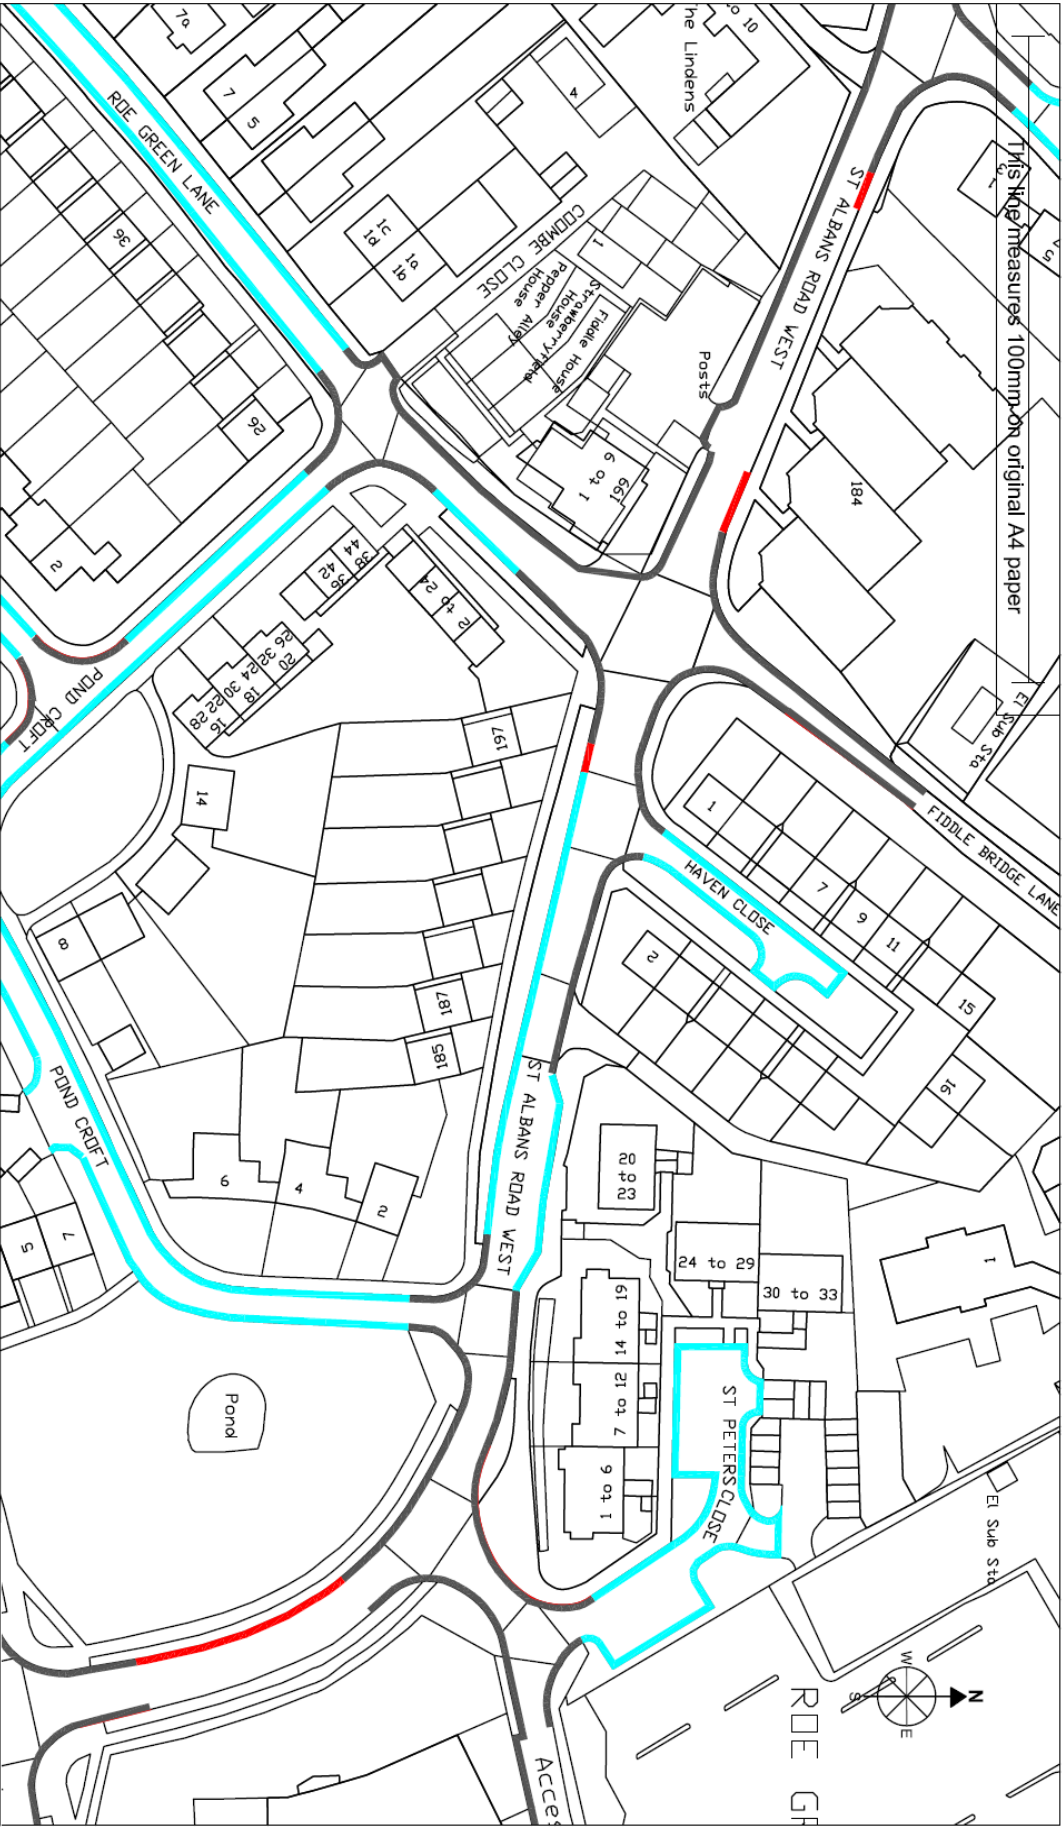

- Title**
- Roe Green Monitoring review
- Key**
- Resident permit parking area
  - Existing restrictions
  - Proposed No Waiting at any time

Scale - 1:1000 on A4  
 Drawn - 31/10/2017  
 By - JC  
 Drawing - 1 of 1



© Crown Copyright All rights reserved Welwyn Hatfield  
 Borough Council License No. LA 100019547 2017

