


- Key**
- Existing restrictions
  - Proposed double yellow lines
  - Proposed resident permit parking or single yellow lines

**Title**

- French Horn Lane Area drawing 1

Scale - NTS on A3  
 Drawn - 23/01/2018  
 By - MD Parking Services  
 Drawing - 1 of 2



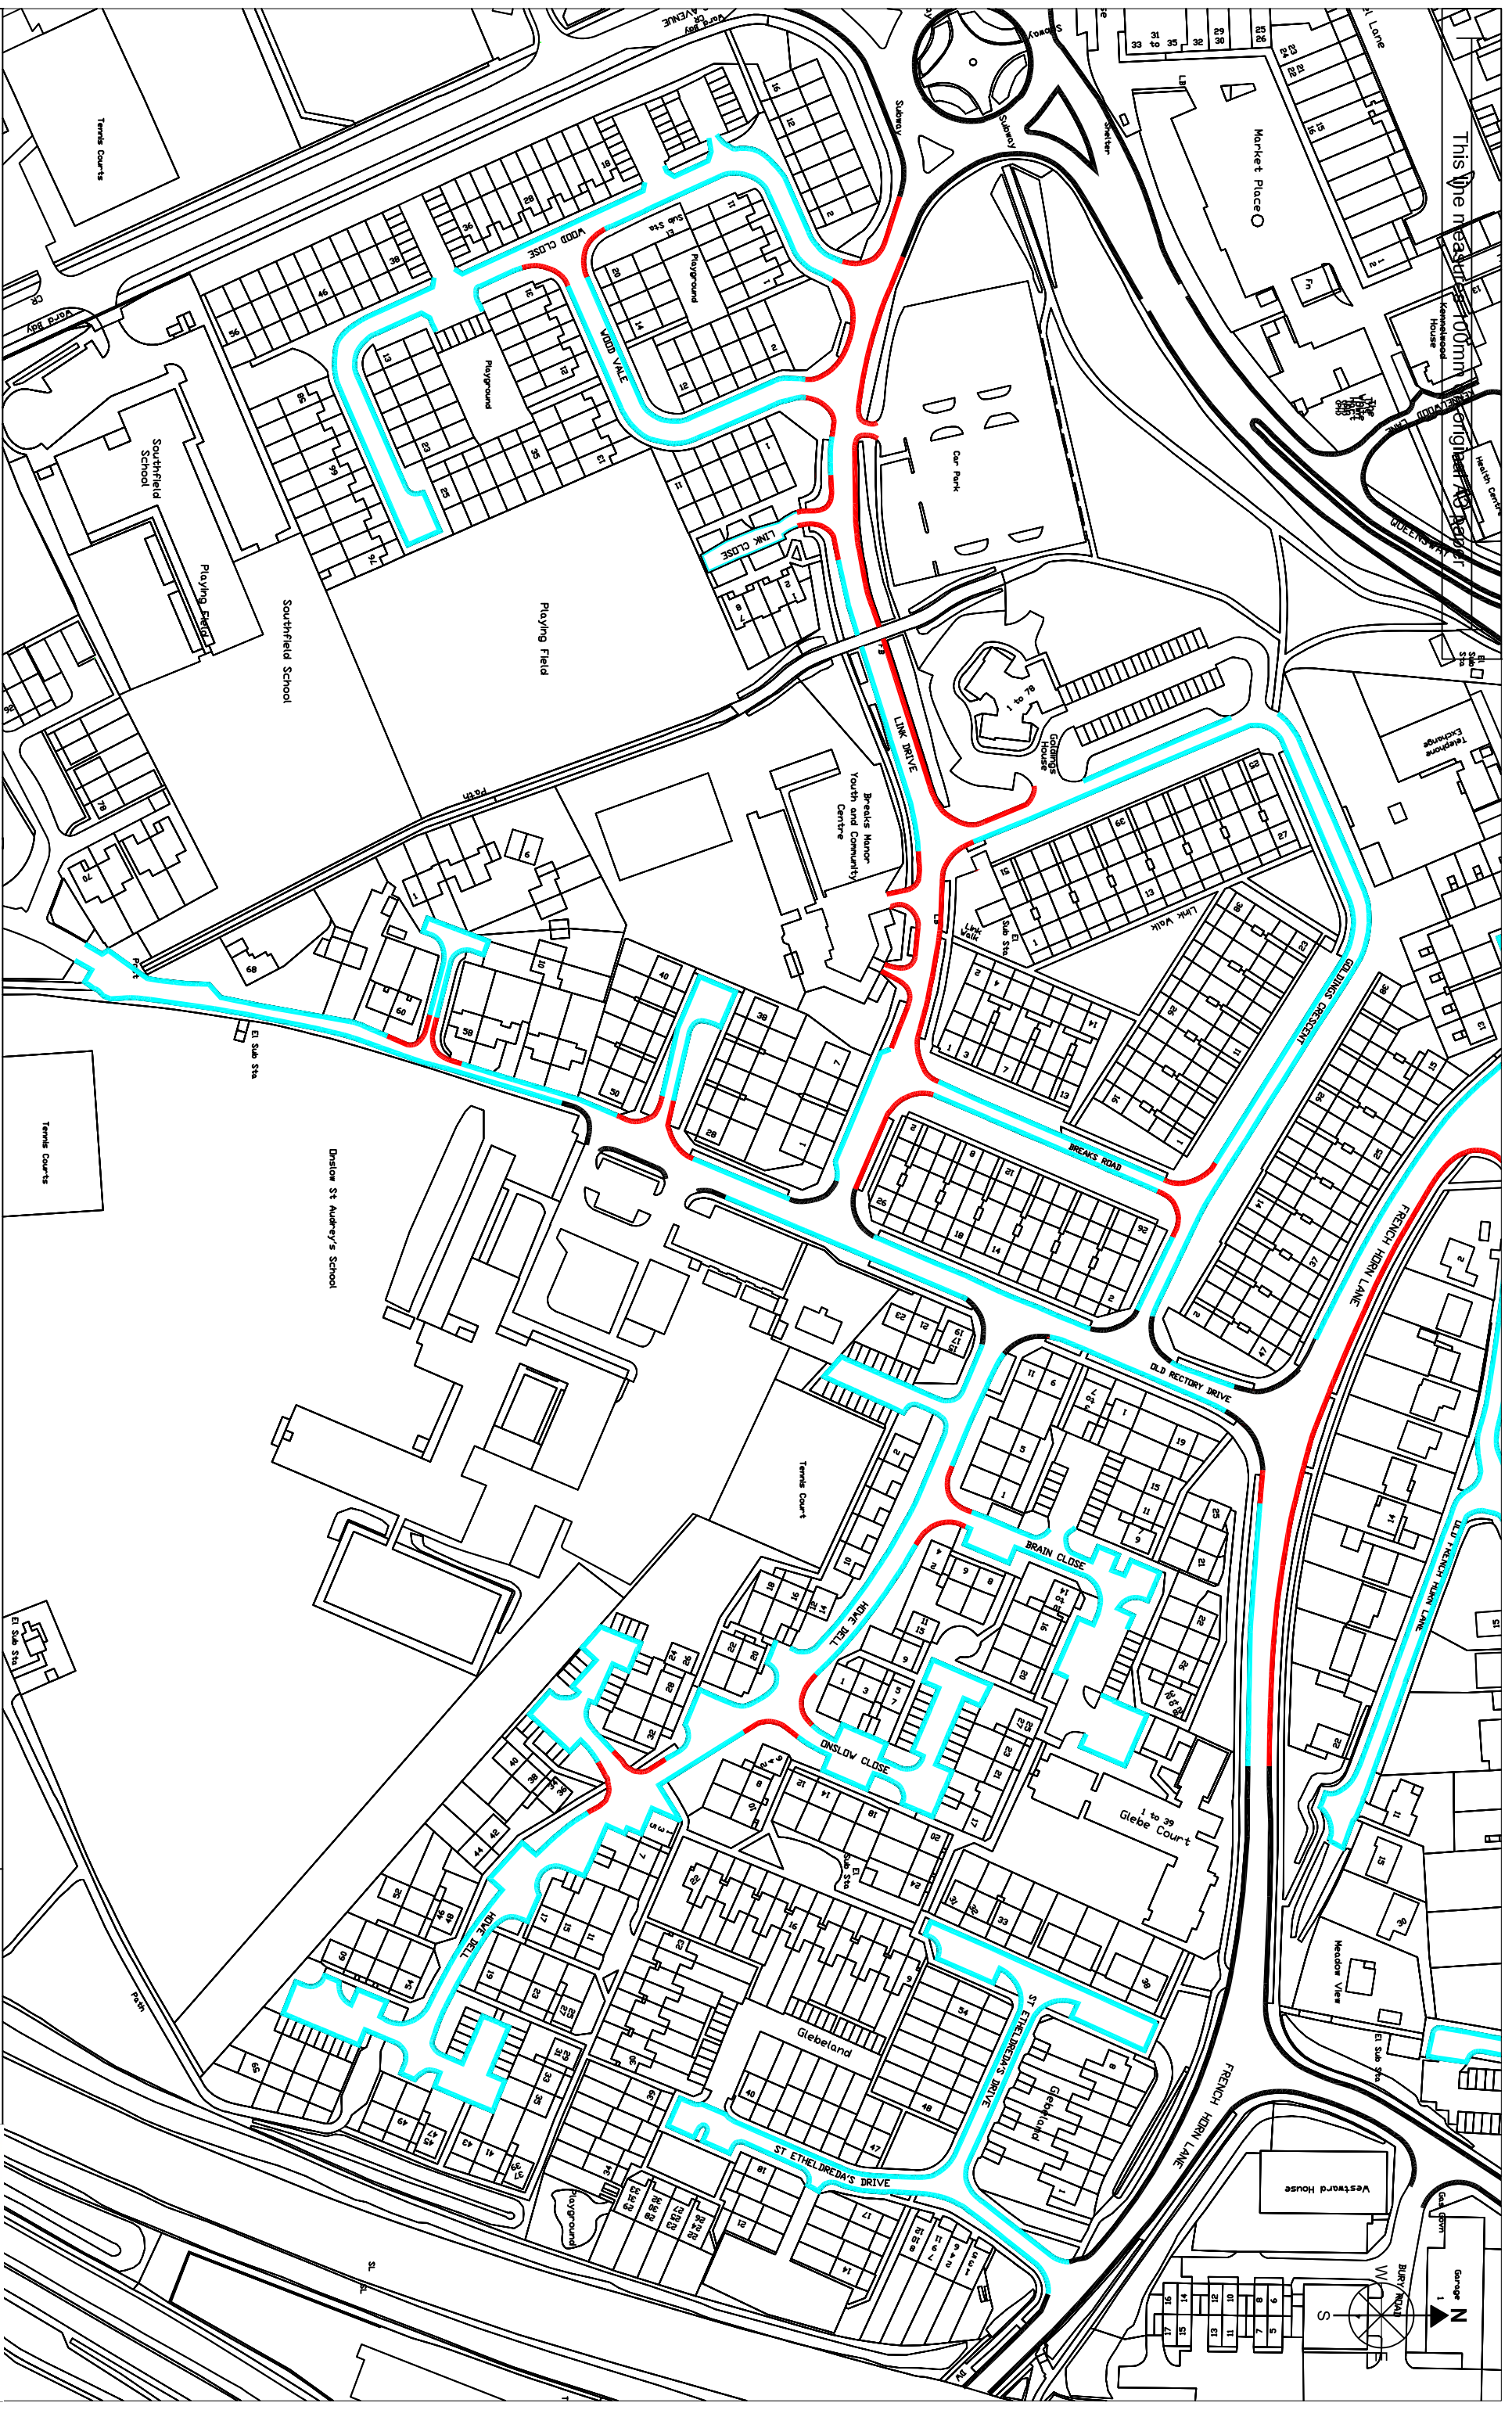

**Key**

- Existing restrictions
- Proposed double yellow lines
- Proposed resident permit parking or single yellow lines

**Title**

- French Horn Lane Area drawing 2

Scale - NTS on A3  
 Drawn - 23/01/2018  
 By - MD Parking Services  
 Drawing - 2 of 2



© Crown Copyright All rights reserved Welwyn Hatfield  
 Borough Council License No. LA 100019547 2018