



The Occupier «PAOName»  
«SAOName» «PAONumber» «StreetName»  
«PostTown»  
«Postcode»

Reply To: address as below  
Date: 1<sup>st</sup> June 2018  
Our ref: MM/12106  
Direct Tel: 01707 357000  
Fax: 01707 357557  
Email: parking@welhat.gov.uk

Dear Occupier,

## **NOTICE OF INTENT – STATUTORY CONSULTATION**

### **THE BOROUGH OF WELWYN HATFIELD (GREAT NORTH ROAD, BIRCHWOOD, HATFIELD) (RESTRICTION OF WAITING AND PERMIT PARKING ZONE) ORDER 2018**

Parking Services had received complaints from residents along Great North Road that they could not find sufficient parking near their home during the working week. In addition, a number of complaints had been received from road users trying to drive along the road and found it difficult due to vehicles parked on both sides. Unfortunately there was not one restriction which would address all parking issues, which had been raised after speaking with businesses, it was obvious parking would be needed at different times of the day, to add a single yellow line would have addressed the commuter issue but also reduced available parking for local workers in Great North Road. Oldings Corner is also currently being investigated with a view to reduce lorry parking to make parking space available for local workers.

In June 2017 we wrote to residents and businesses detailing the outcome of the parking consultation. The outcome identified that the majority of the residents in Great North Road, opted for a resident parking permit scheme to operate Monday – Friday, 9am – 5pm. Only residents will be eligible to purchase a resident parking permit and visitor permits. Businesses will not be eligible to purchase permits. Also included in the order advertisement is a short section of Double Yellow Lines to provide passing points.

The enclosed plans show the extent of the Double Yellow Lines and resident permit areas.

### **Double Yellow Lines**

Double yellow lines can only be used in areas where you want to prevent all parking; they are best used near junctions or busy main roads. Double yellow lines apply 24 hours a day seven days a week. They apply equally to non-residents, residents and visitors. No signs are needed.

The legal document relating to the parking restrictions (Traffic Regulation Order) has been drafted. The document will be published in the Welwyn Hatfield Times on Wednesday 6<sup>th</sup> June 2018; Notices will also be placed on lamp columns near the lengths of the roads affected.

Welwyn Hatfield Borough Council, The Campus, Welwyn Garden City, Herts AL8 6AE  
DX 30075, Welwyn Garden City 1

Tel: 01707 357000

www.welhat.gov.uk



Anyone wishing to object to the proposed parking restrictions may write to the Council using the details supplied in the Public Notice. All objections must be submitted by **Friday 29<sup>th</sup> June 2018**.

Objections to the proposals will be considered by the Cabinet Planning and Parking Panel (CPPP) – meeting date to be confirmed. CPPP will also consider Parking Services' report giving reasons for proceeding with the proposals. The recommendations made by CPPP will be considered by the Cabinet – meeting date also to be confirmed. Both meetings will be held in the Council Chamber on the ground floor of the Council Offices, The Campus, Welwyn Garden City AL8 6AE.

You are not required to attend these meetings. However, if you would like to attend or submit any questions please contact Mr Graham Seal of Democratic Services for the correct protocol. Tel: 01707 357444.

Parking Services will keep all objectors informed by letter during the decision making process. Once this process has ended, we will write to all residents within the affected area with the outcome.


Further details can be viewed online: <http://www.welhat.gov.uk/birchwoodparking>

Sent on Behalf of,

**Parking Services**

Welwyn Hatfield Borough Council

This line measures 100mm on original A3 paper

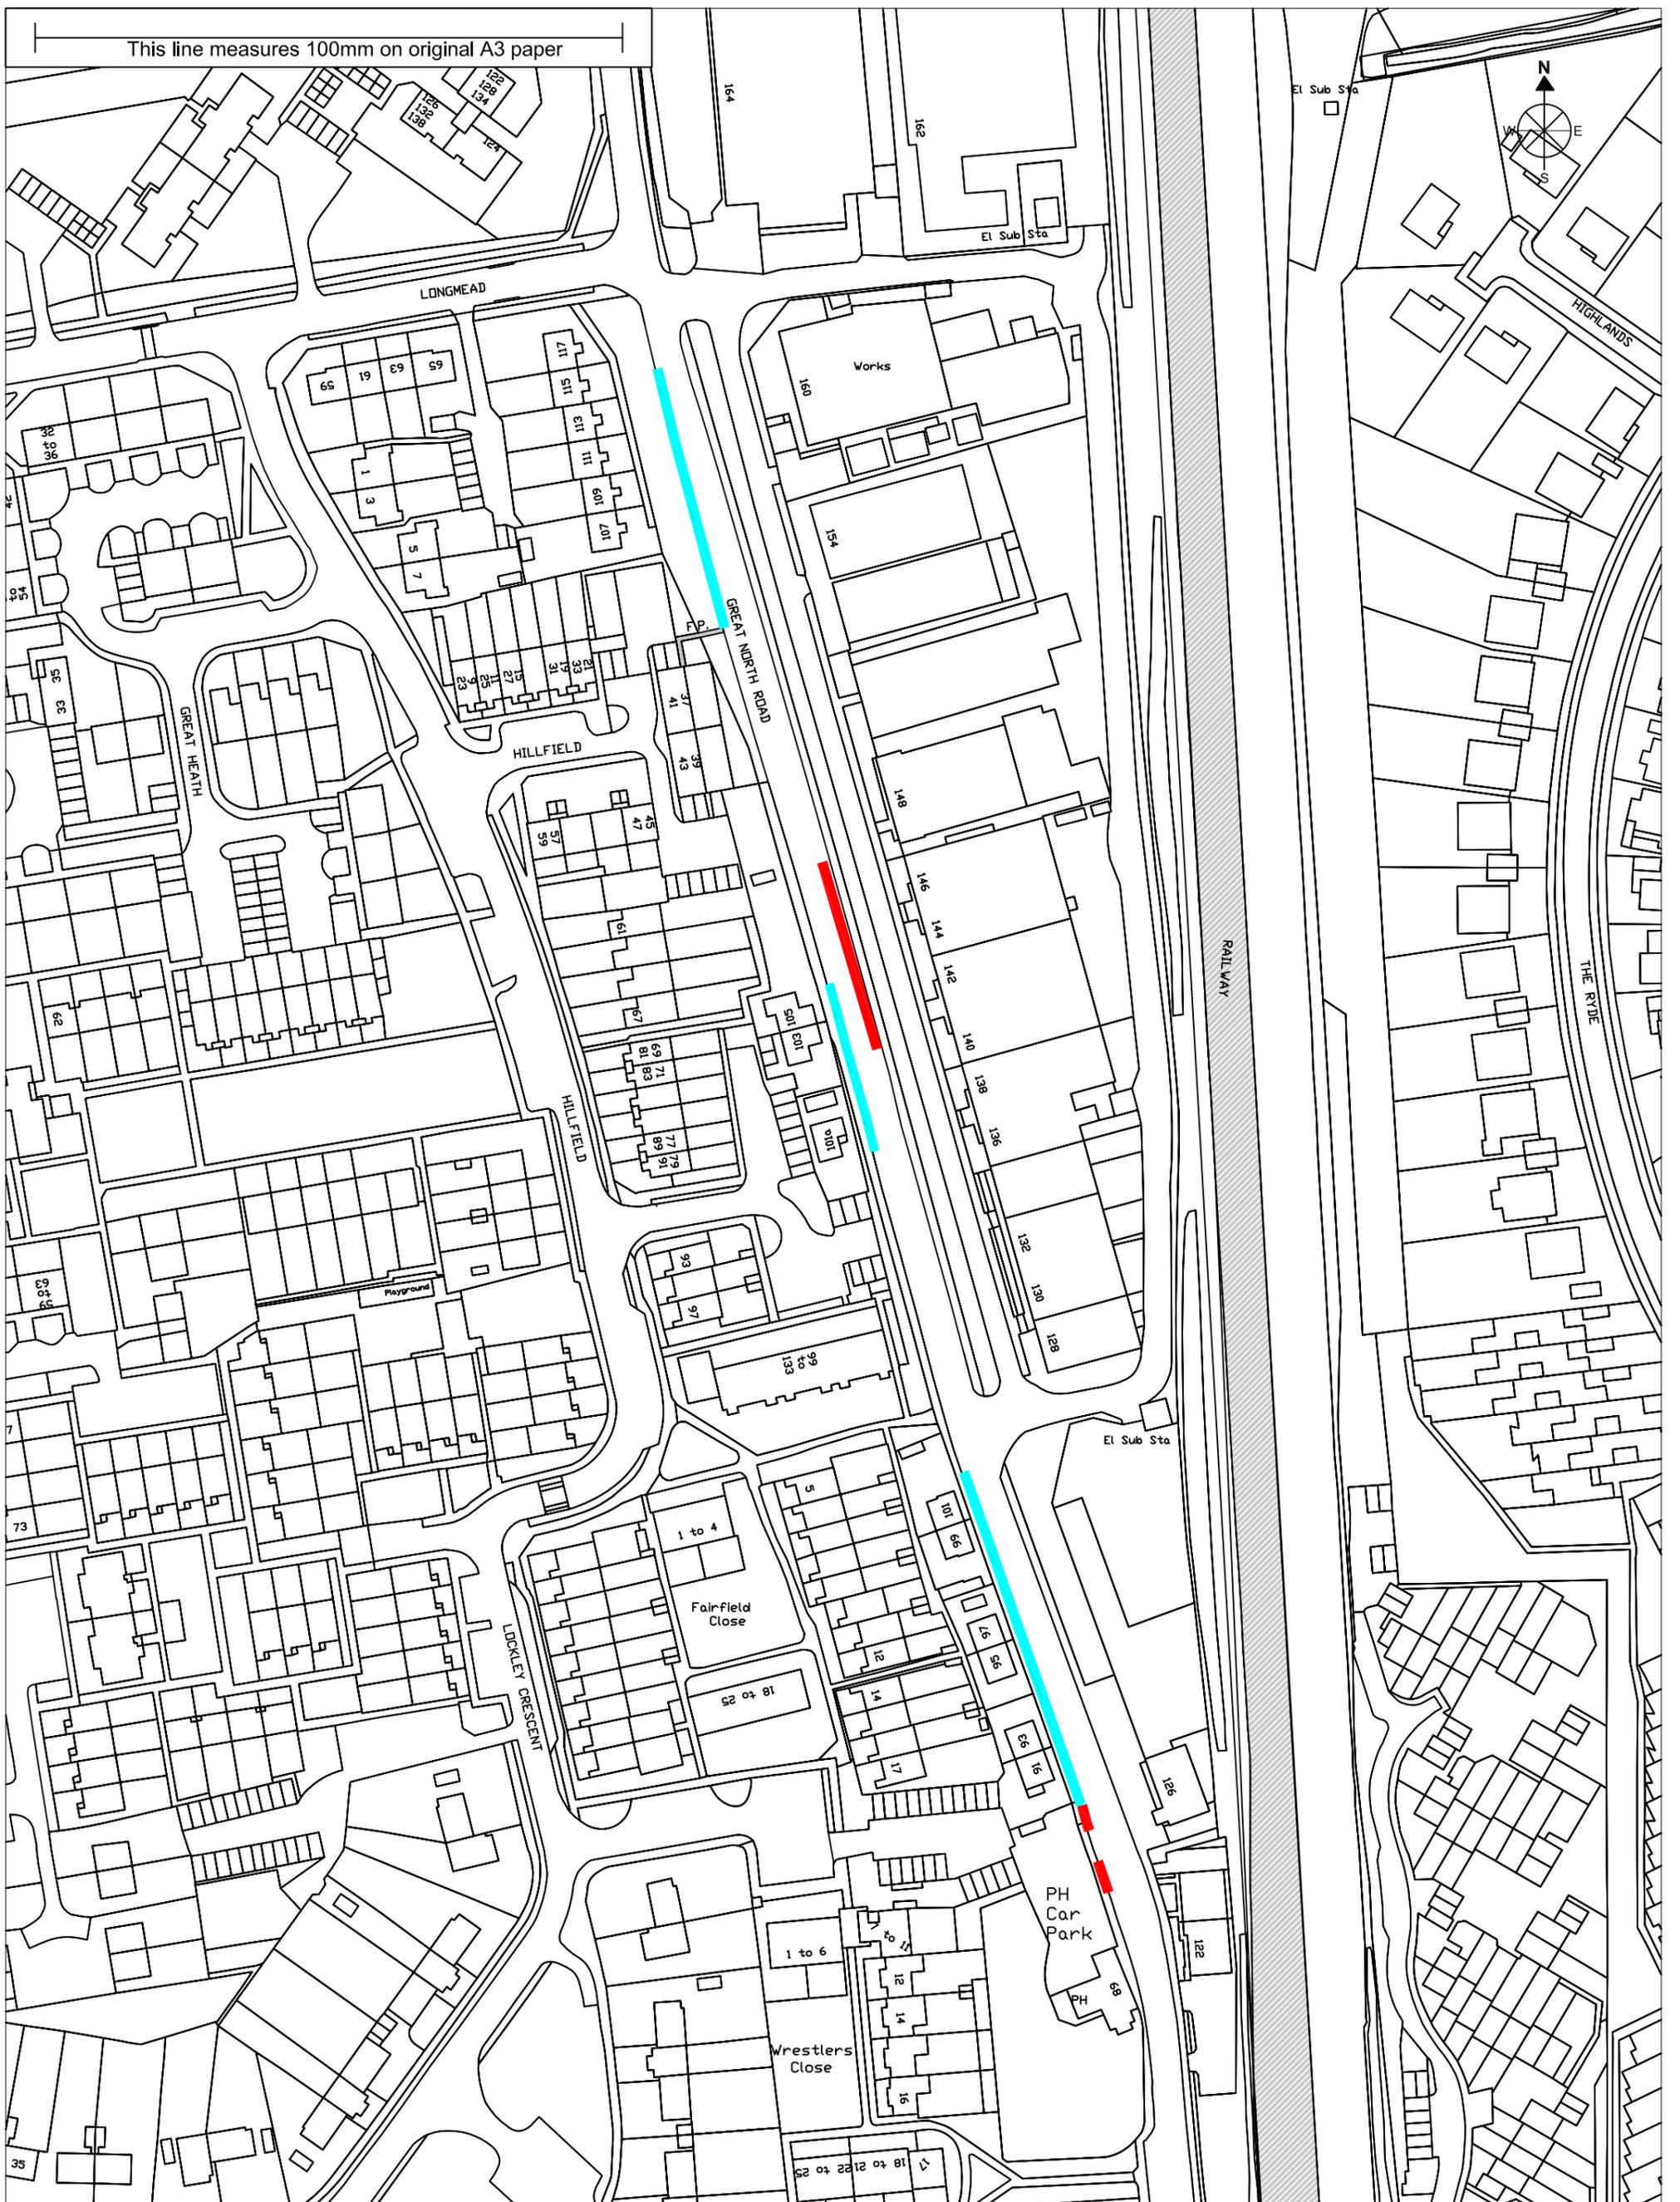

Title:- The Borough of Welwyn Hatfield (Great North Road, Birchwood, Hatfield) (Restriction of Waiting and Permit Parking Zone) Order 2018

- Key:-
- Proposed resident permit parking scheme Monday to Friday 9.00am to 5.00pm
  - Proposed double yellow line - No Waiting at Anytime

Scale - 1:1250  
 Drawn - 11/04/2018  
 By - MM - Parking Services  
 Drawing - 1 of 1



© Crown Copyright All rights reserved Welwyn Hatfield  
 Borough Council License No. LA 100019547 2018