
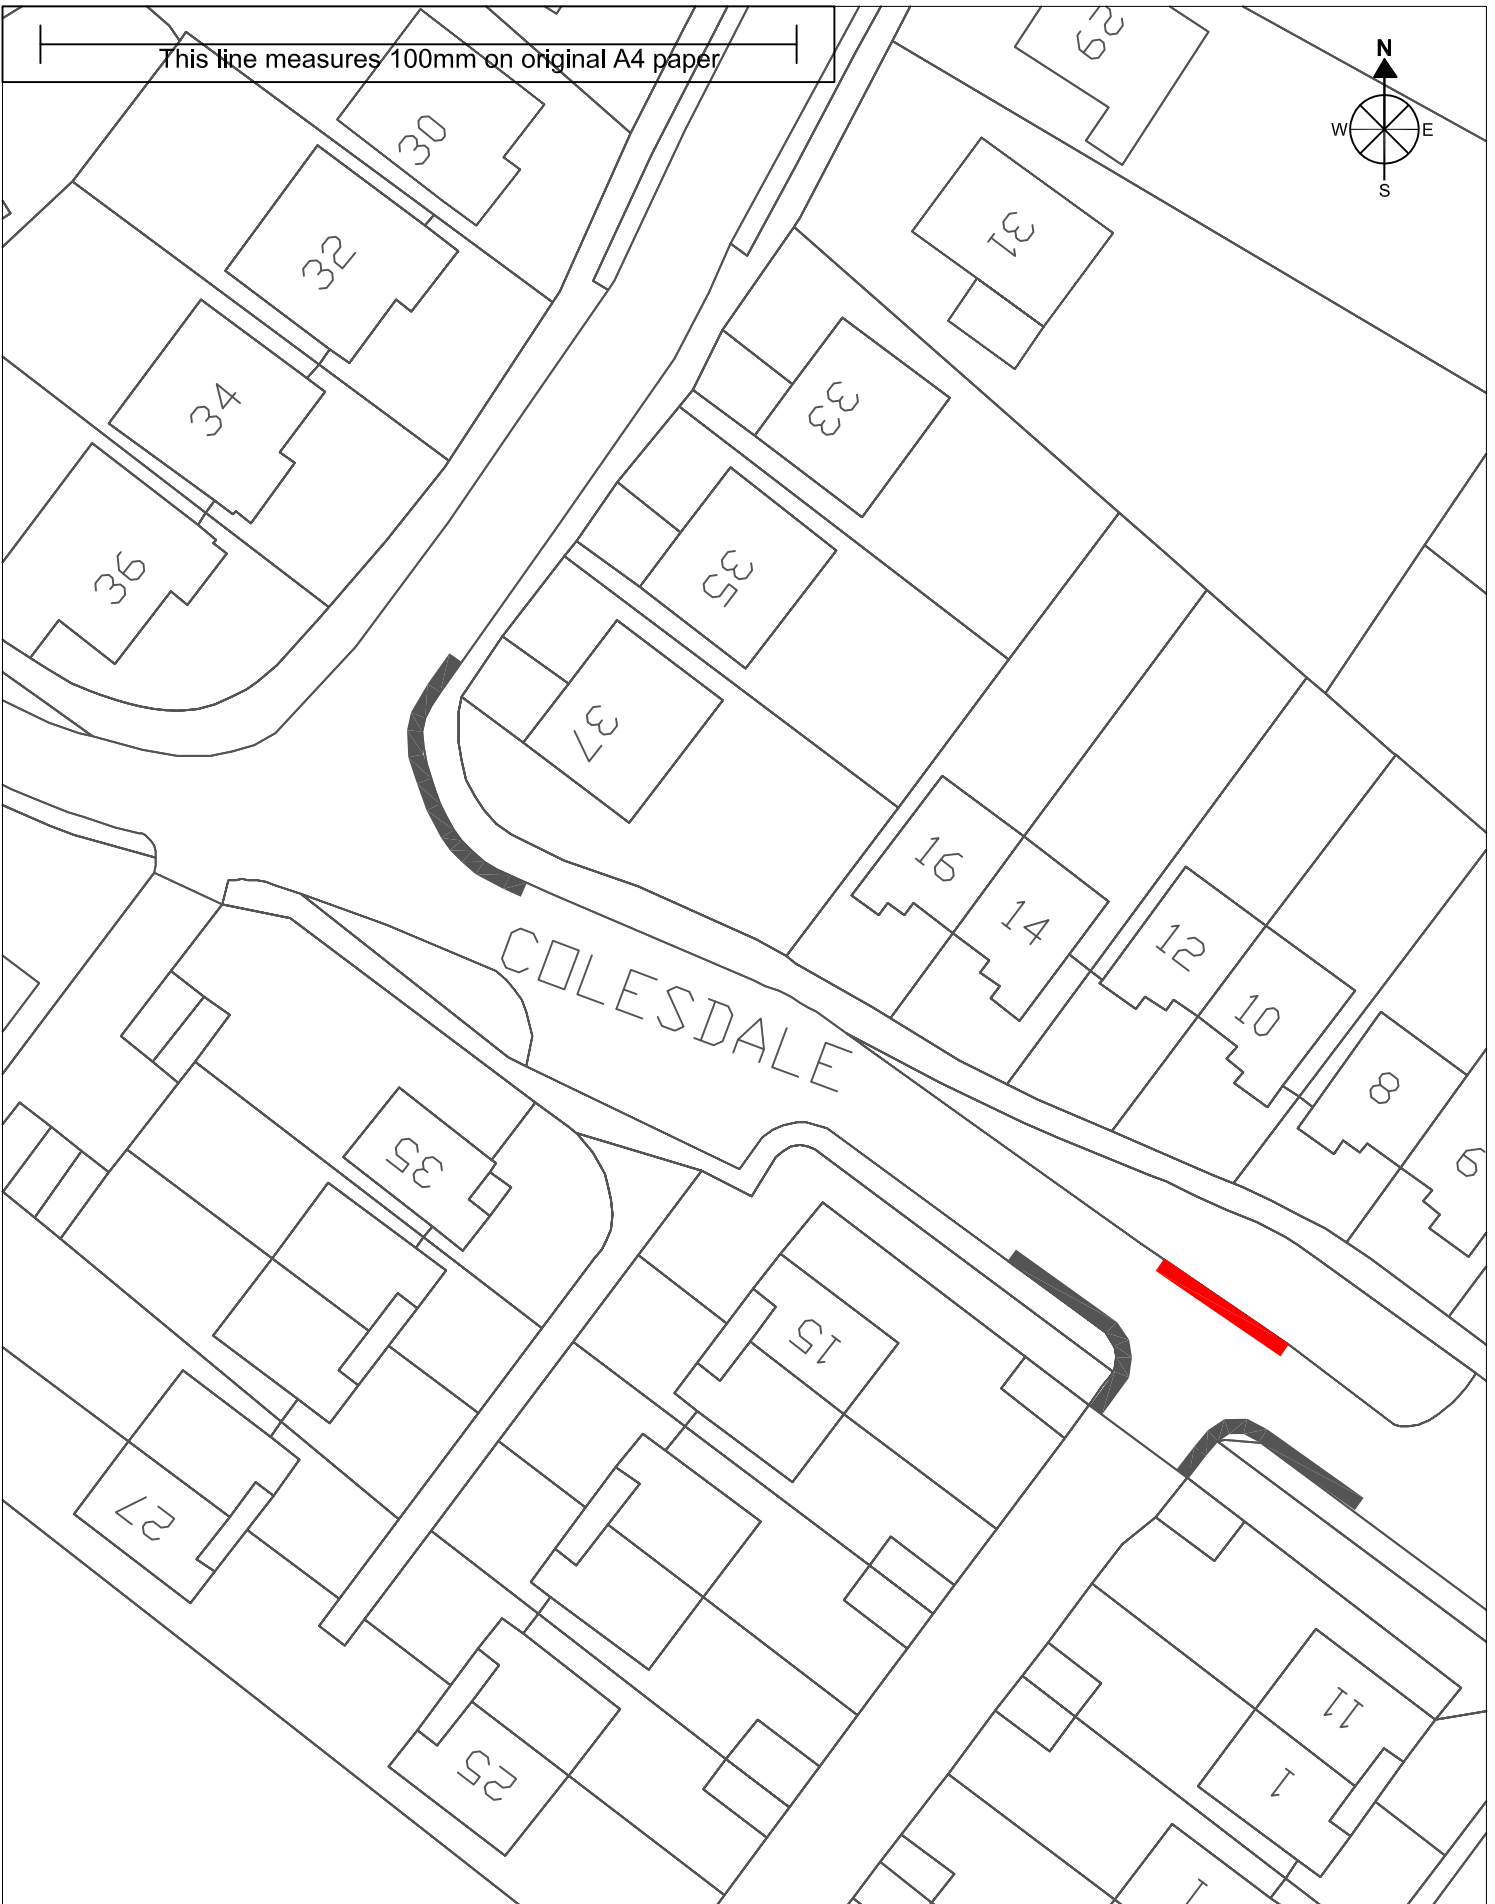



This line measures 100mm on original A4 paper

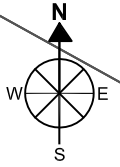

Title:- Various Roads, Cuffley 2018

Key:-  
 - Proposed Double yellow lines - No waiting at anytime

 - Existing Double Yellow Lines

Scale - 1:500 on A4

Drawn - 03/05/2018

By - Parking Services MM

Drawing - 2 of 3



**WELWYN  
HATFIELD**

© Crown Copyright All rights reserved Welwyn Hatfield  
Borough Council License No. LA 100019547 2018