






This line measures 100mm on original A3 paper



Title:- Dog Kennel Lane Car Park, Hatfield Town Centre - proposed parking restrictions

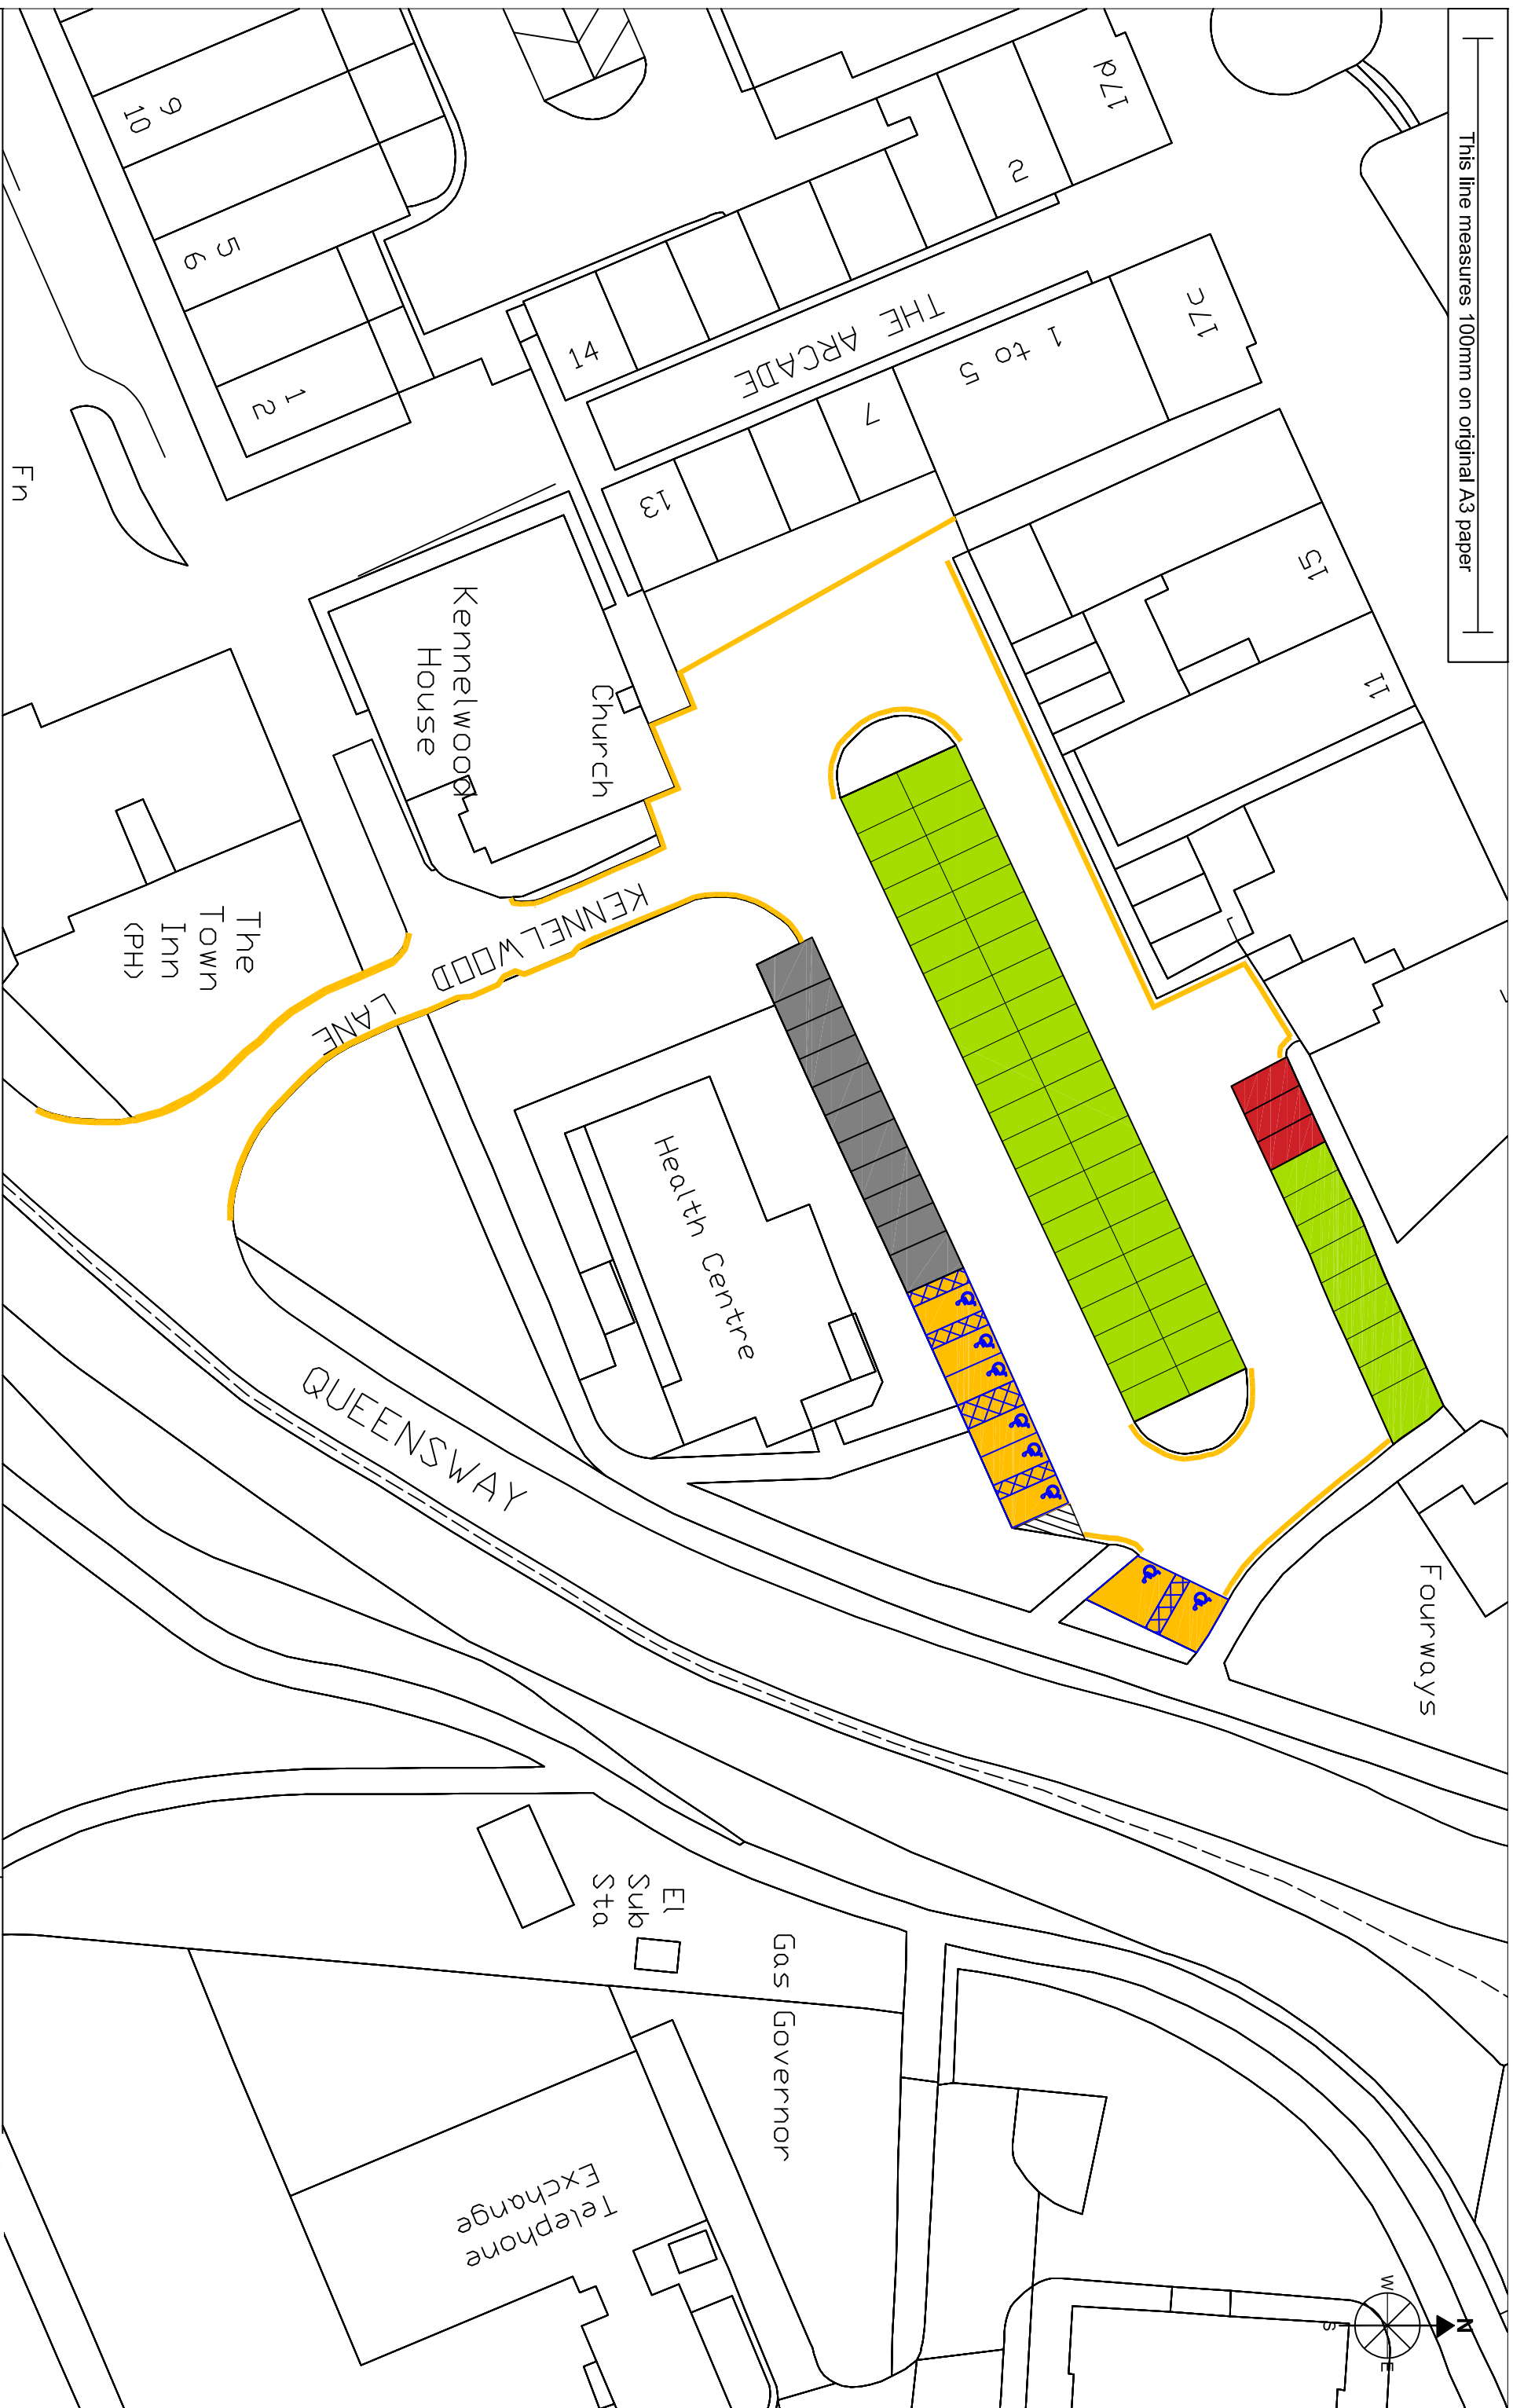
-  proposed 2 hour 'no return' within 2 hours, Monday to Saturday 9.00am to 5.00pm
-  existing private parking
-  existing double yellow lines - 'No waiting at Anytime'
-  proposed disabled parking - 3 hours, 'no return' within 3 hours
-  existing loading bay

Scale - NTS on A3
 Drawn - 05/06/2019
 By - Parking Services-TH
 Drawing - 1 of 1



© Crown Copyright All rights reserved Welwyn Hatfield
 Borough Council License No. LA 100019547 2019

This line measures 100mm on original A3 paper



Title:- Kennelwood Lane Car Park, Hatfield Town Centre - proposed parking restrictions

- proposed 2 hour 'no return' within 2 hours, Monday to Saturday 9.00am to 5.00pm
- proposed additional parking, 2 hours 'no return' within 2 hours, Monday to Saturday 9.00am to 5.00pm
- proposed disabled parking - 3 hours, 'no return' within 3 hours
- existing permit parking, Monday to Saturday 9.00am to 5.00pm
- existing double yellow lines - 'No Waiting at Anytime'

Scale - NTS on A3
 Drawn - 05/06/2019
 By - Parking Services-TH
 Drawing - 1 of 1

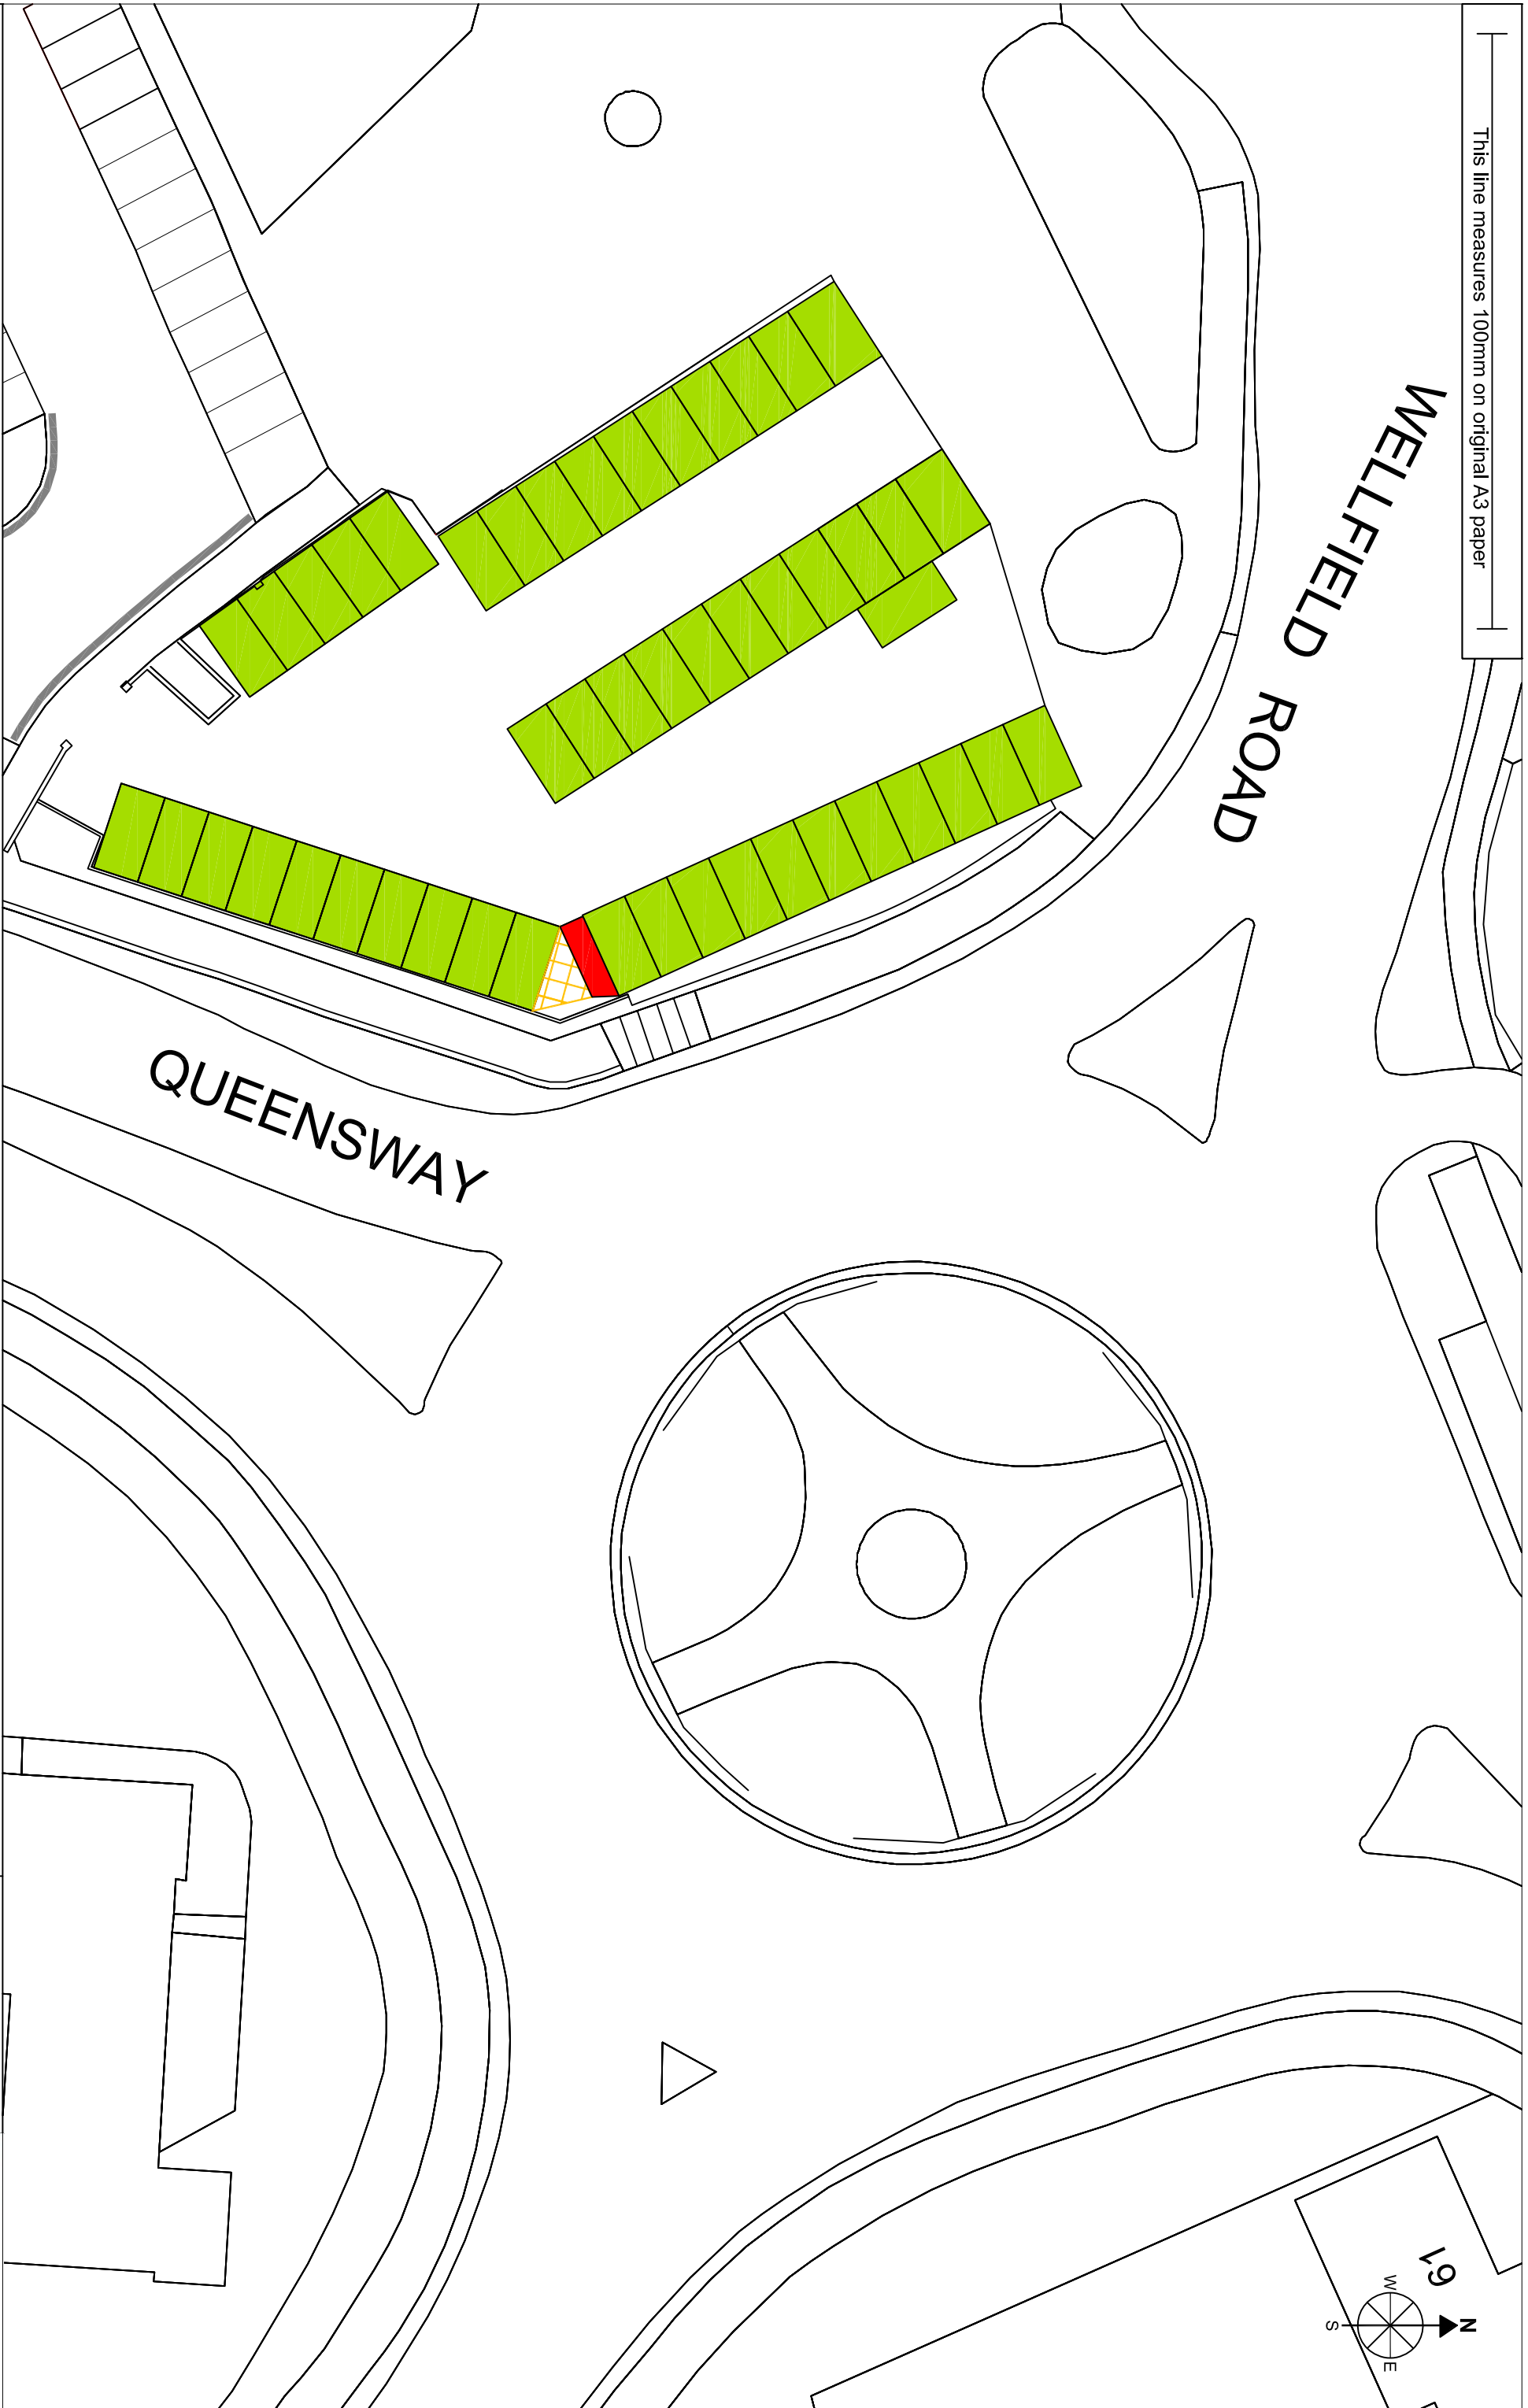
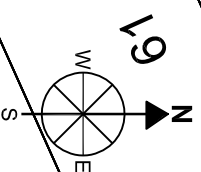


© Crown Copyright All rights reserved Welwyn Hatfield
 Borough Council License No. LA 100019547 2019



This line measures 100mm on original A3 paper

WELLFIELD ROAD

QUEENSWAY



Title:- Kennelwood Lane Lane Car Park No.2, Hatfield Town Centre - proposed parking restrictions

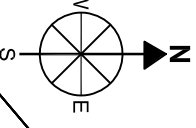
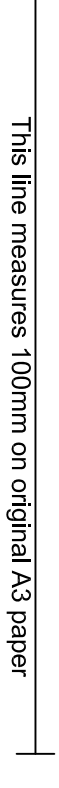
Key:-
 proposed 2 hour 'no return' within 2 hours, Monday to Saturday 9.00am to 5.00pm
 proposed motorcycle parking 2 hours 'no return' within 2 hours, Monday to Saturday 9.00am to 5.00pm

Scale - NTS on A3
Drawn - 09/07/2019
By - Parking Services-TH
Drawing - 1 of 1



© Crown Copyright All rights reserved Wellwyn Hatfield
Borough Council License No. LA 100019547 2019

This line measures 100mm on original A3 paper



WELLFIELD ROAD



Coronation
Gardens



16 to 24

Car Park

Title:- Wellfield Road Car Park, Hatfield Town Centre - proposed parking restrictions

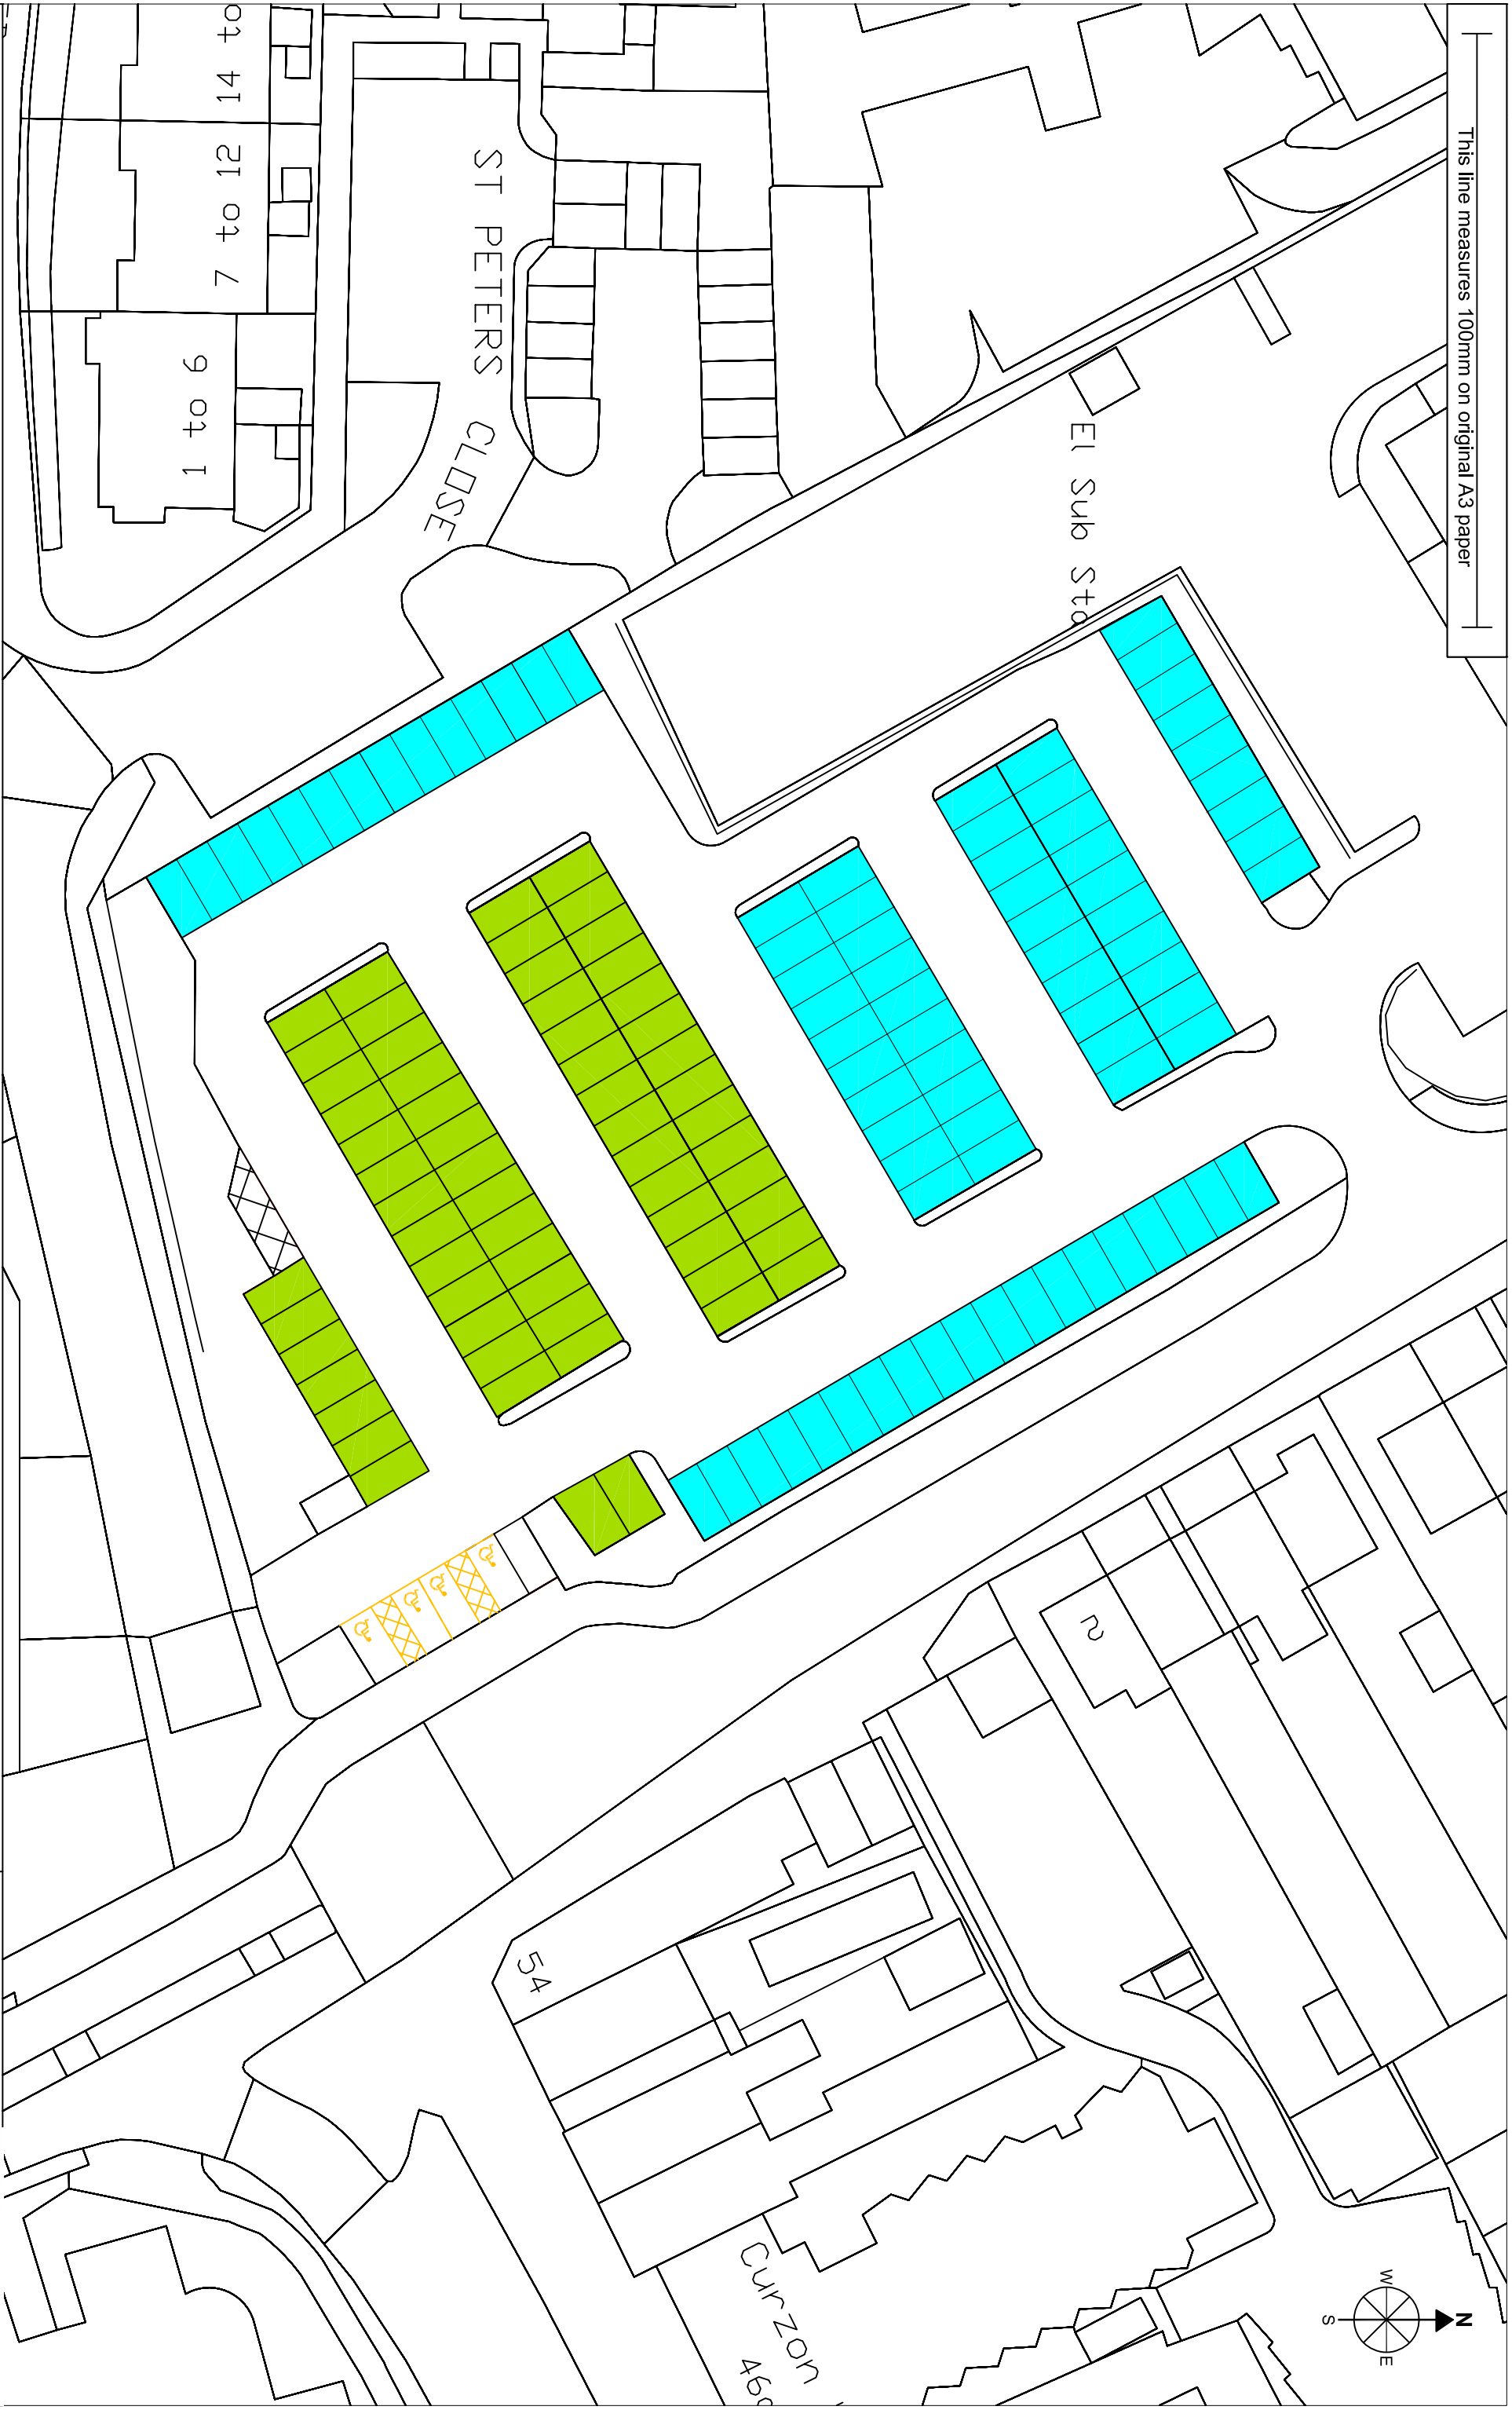
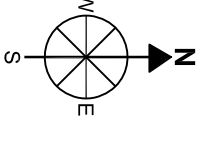
Key:-  proposed 2 hour 'no return' within 2 hours, Monday to Saturday 9.00am to 5.00pm
 proposed double yellow lines - "No Waiting at Anytime"

Scale - NTS on A3
Drawn - 09/07/2019
By - Parking Services-TH
Drawing - 1 of 1





 
© Crown Copyright All rights reserved Welwyn Hatfield
Borough Council License No. LA 100019547 2019

This line measures 100mm on original A3 paper



Title:- Lennsford Road Car Park, Hatfield Town Centre - proposed parking restrictions

Key:-  proposed 2 hour 'no return' within 2 hours, Monday to Saturday 9.00am to 5.00pm
 proposed disabled parking - 3 hours, 'no return' within 3 hours

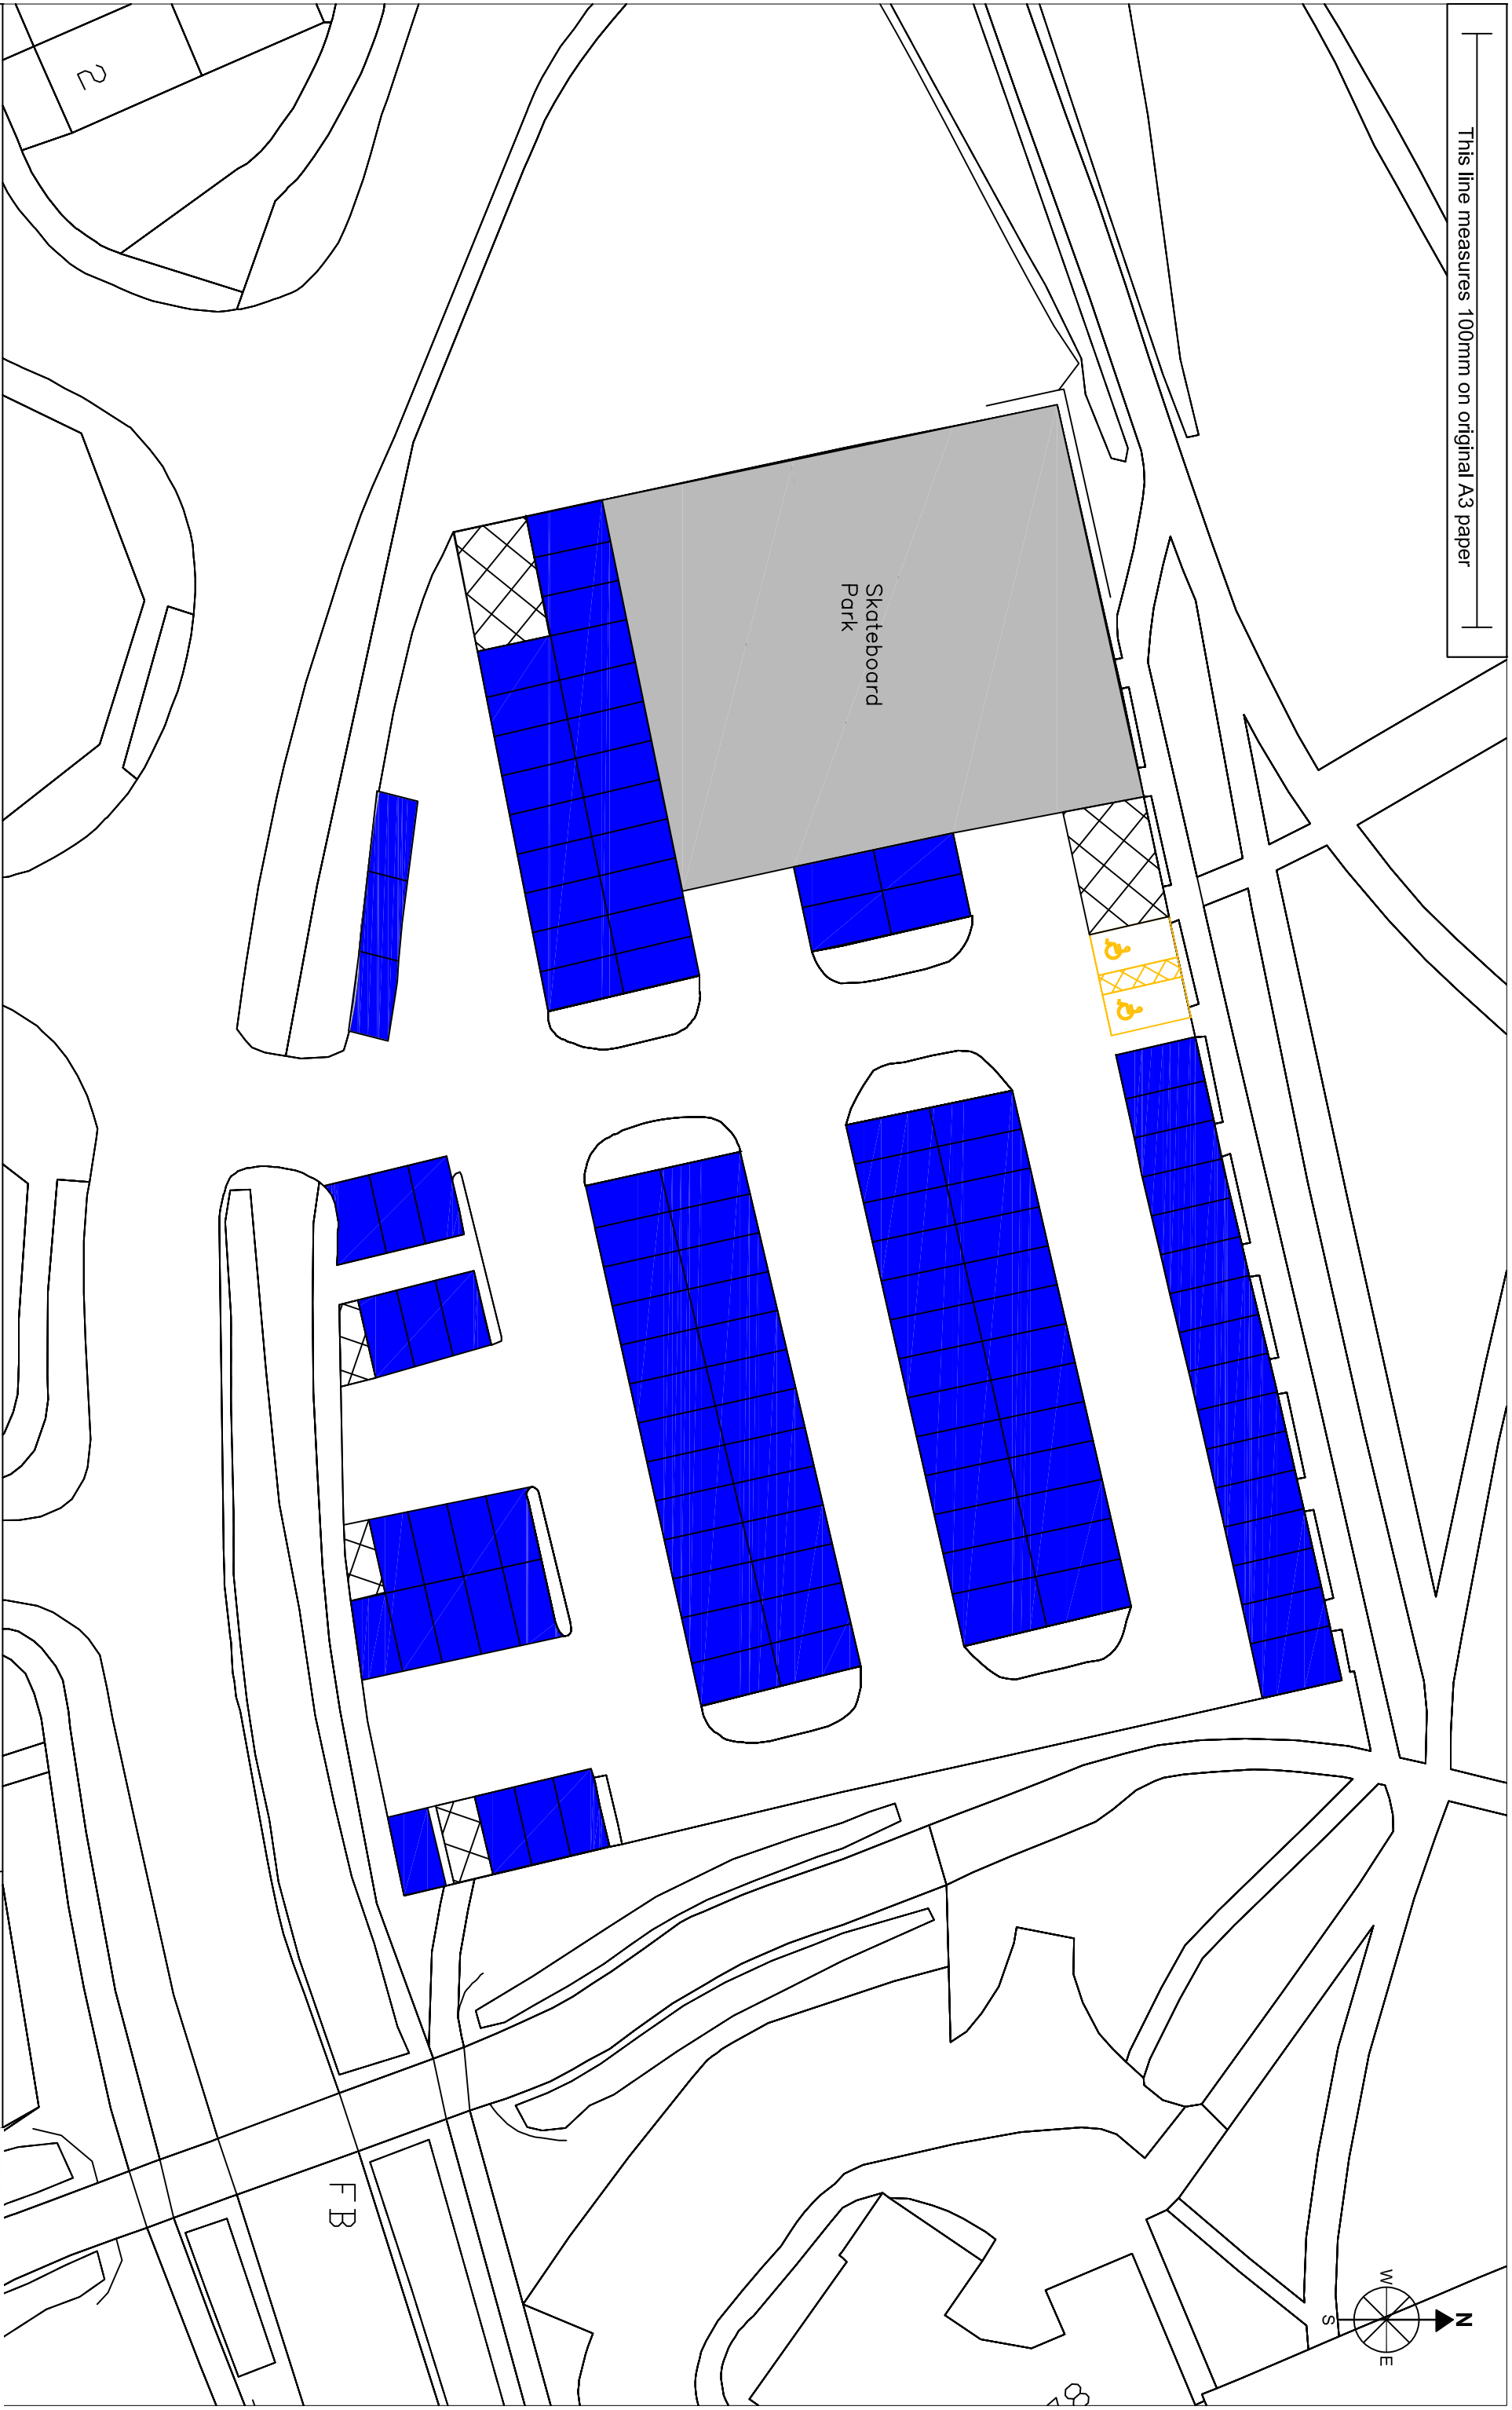
 proposed unrestricted parking

Scale - NTS on A3
Drawn - 05/06/2019
By - Parking Services-TH
Drawing - 1 of 1




© Crown Copyright All rights reserved Welwyn Hatfield
Borough Council License No. LA 100019547 2019

This line measures 100mm on original A3 paper



Title:- Link Drive Car Park, Hatfield Town Centre - proposed parking restrictions

Key:-  proposed business permit parking - Monday to Saturday 9.00am to 5.00pm
 existing skateboard park

 proposed disabled parking - 3 hours, 'no return' within 3 hours

Scale - NTS on A3
Drawn - 05/06/2019
By - Parking Services-TH
Drawing - 1 of 1



© Crown Copyright All rights reserved Welwyn Hatfield
Borough Council License No. LA 100019547 2019