
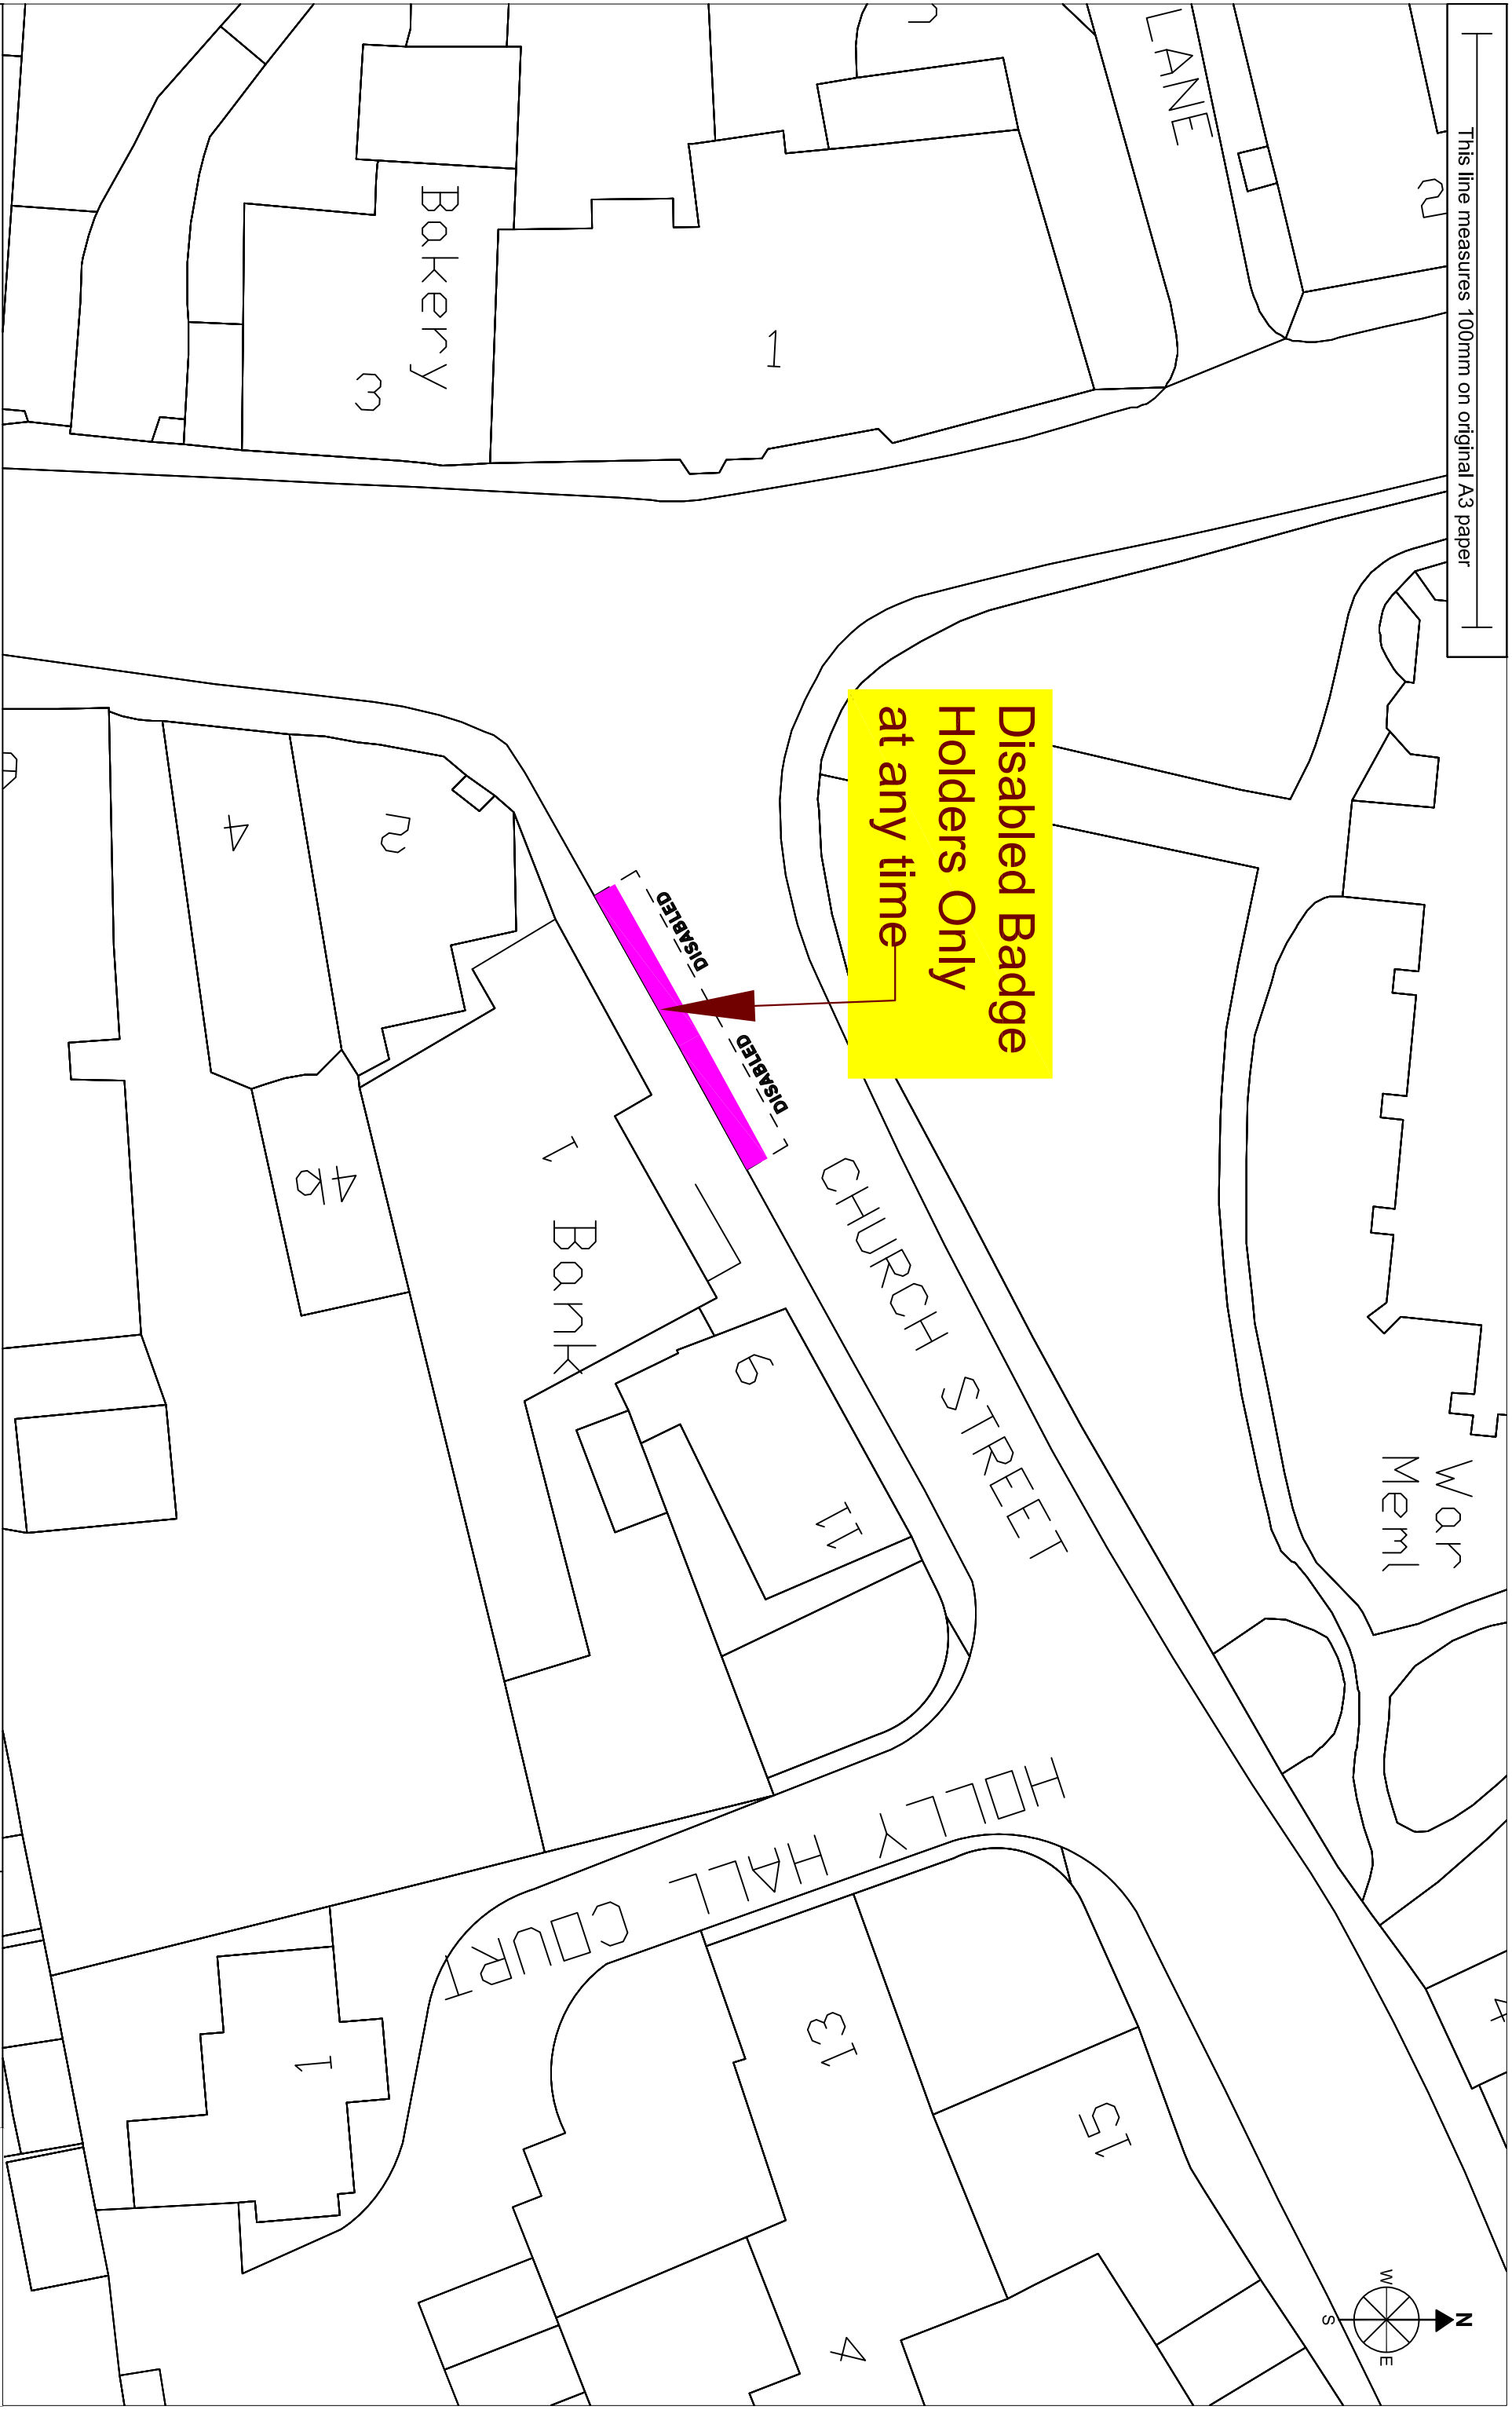



This line measures 100mm on original A3 paper

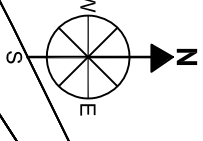

Disabled Badge Holders Only at any time

Title:- The Borough of Welwyn Hatfield (Church Street, Welwyn) (Disabled Parking Places) Order Plan 2020

Key:-  Disabled Badge Holders only at any time

Scale - 1:250 on A3
Drawn - 08/06/2020
By - Parking Services - MM
Plan: WCS/01/DIS/2020



© Crown Copyright All rights reserved Welwyn Hatfield
Borough Council License No. LA 100019547 2020